


Attachment 4

Location of Interpretive Panel

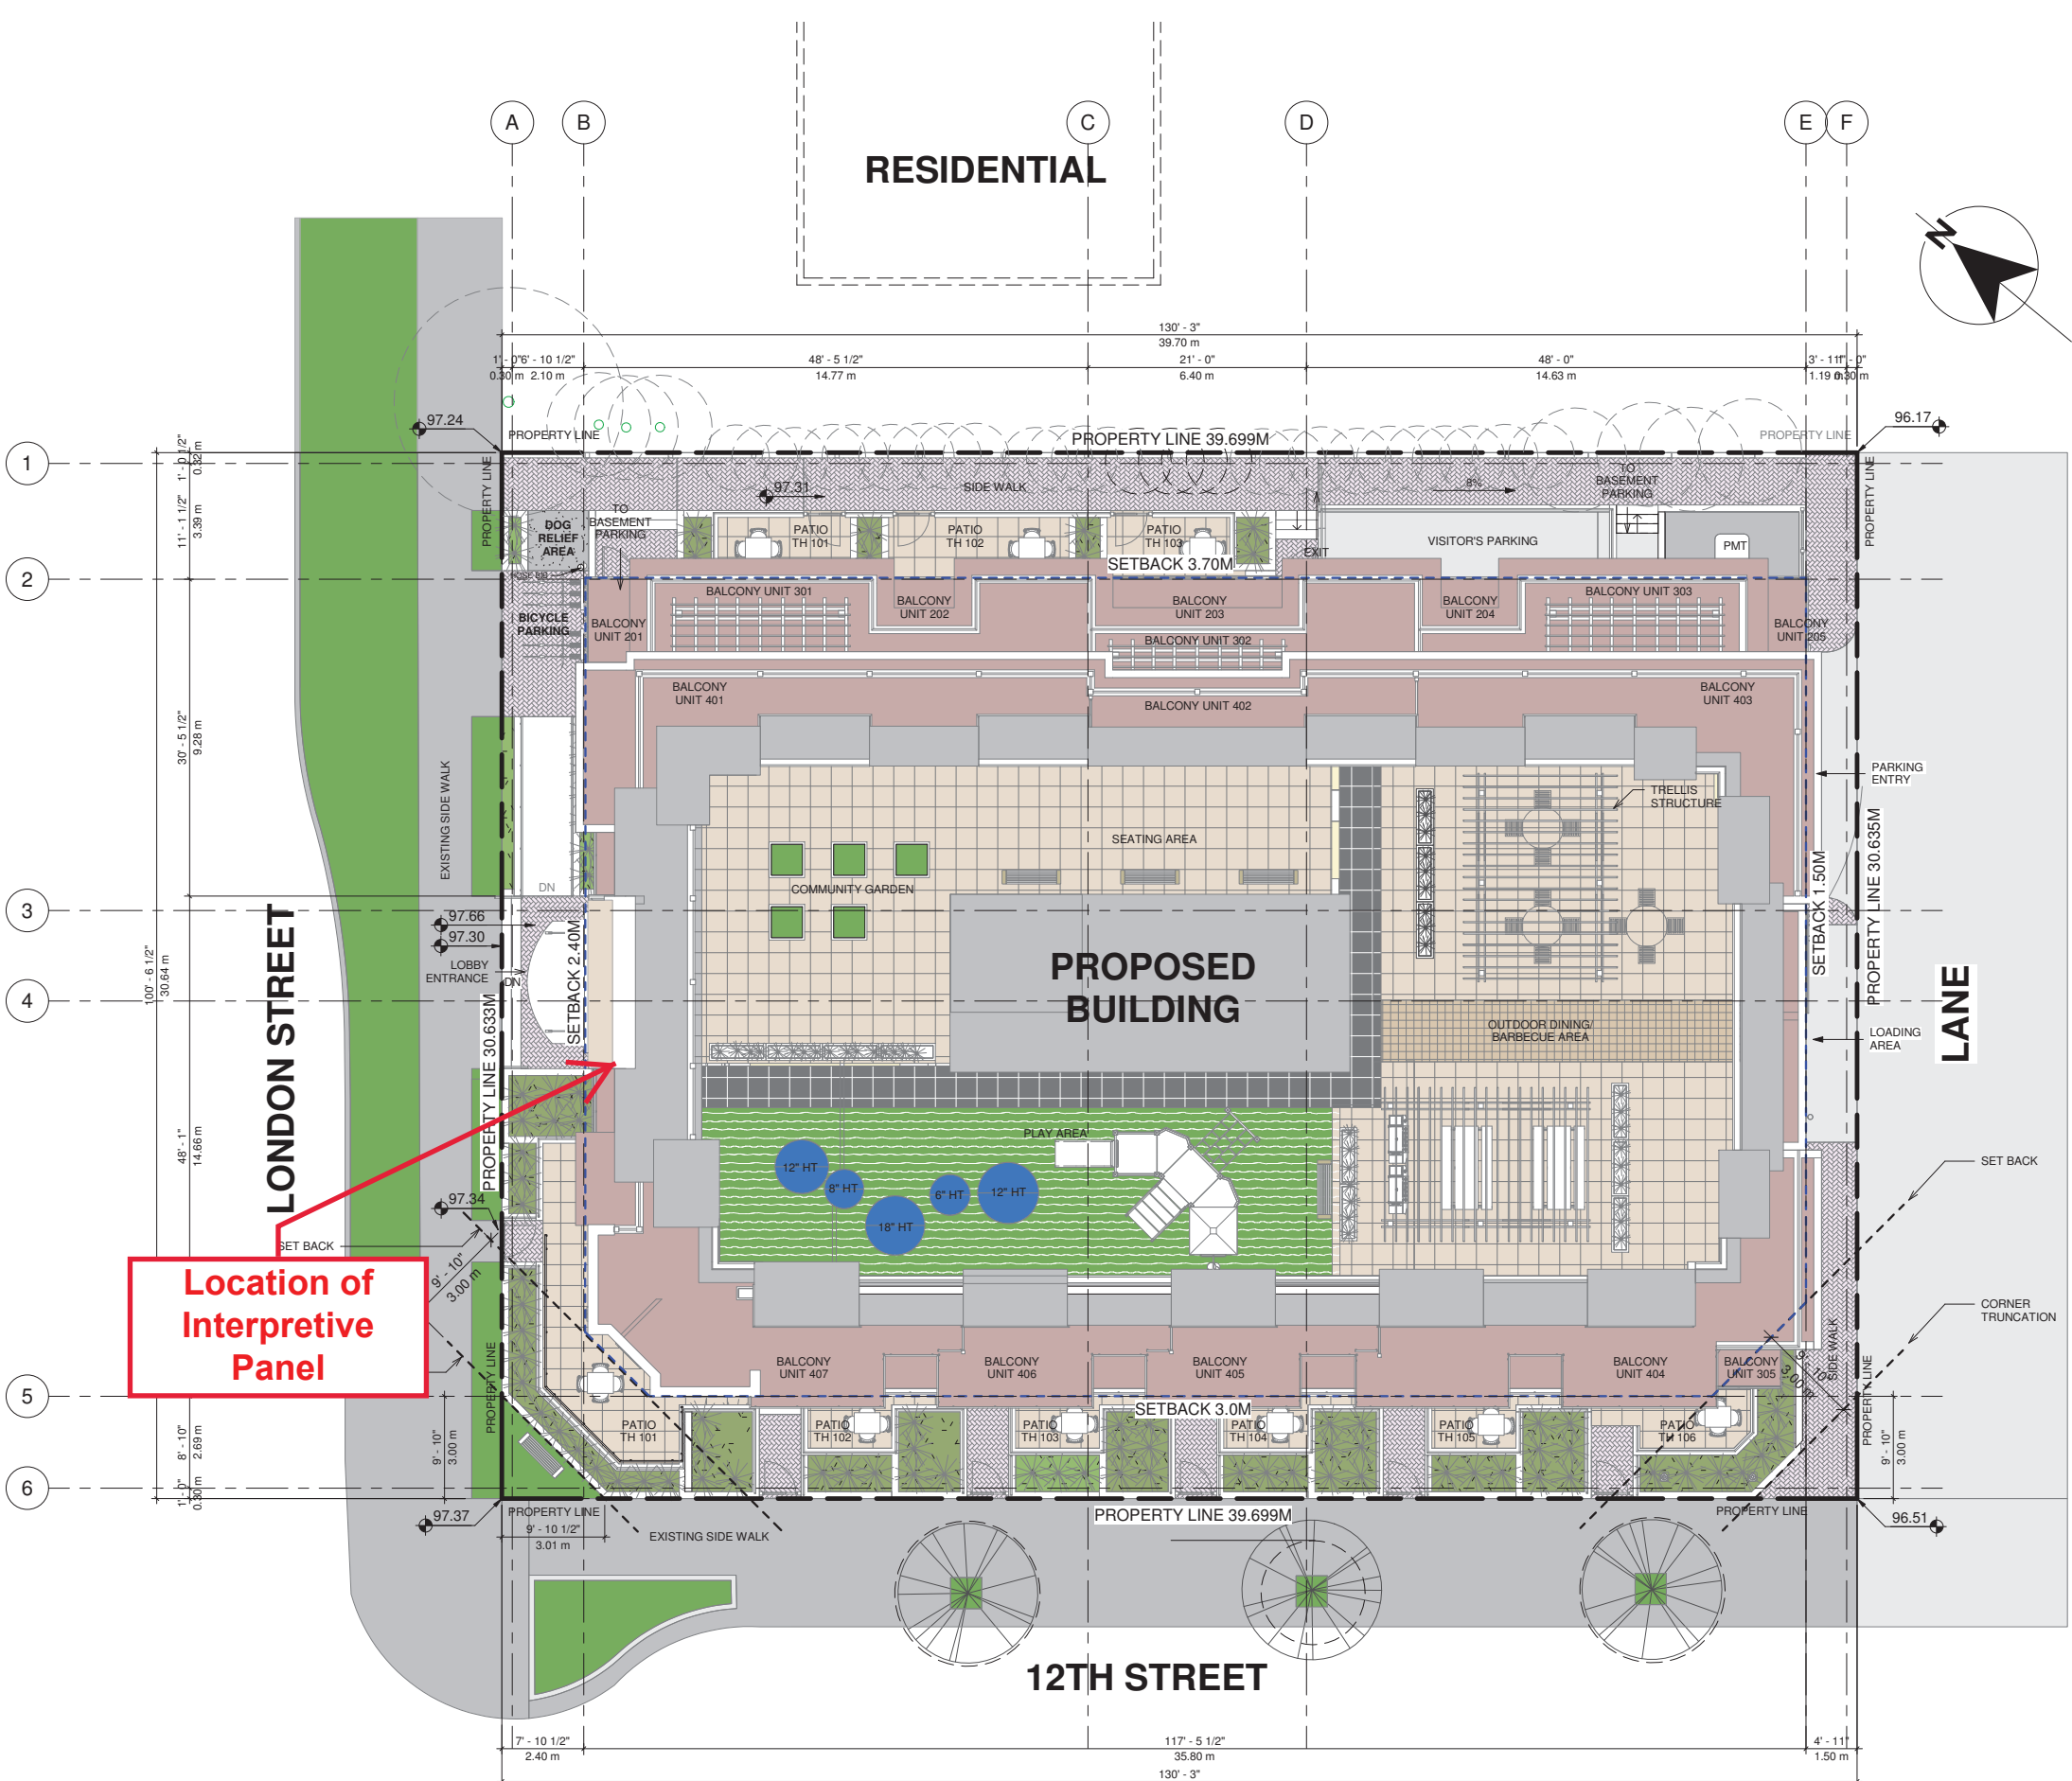

1 SITE PLAN
1/8" = 1'-0"

REZONING APPLICATION

3	20-06-30	DP-RZ	BP	RS
2	19-10-09	DP-RZ	BP	RS
1	18-09-28	Pre-Application	BP	RS

REV	YY-MM-DD	ISSUE DESCRIPTION	DRAWN	REVIEWED
-----	----------	-------------------	-------	----------

THIS DRAWING AS AN INSTRUMENT OF SERVICE IS THE PROPERTY OF VIVID GREEN ARCHITECTURE INC. WITH THE COPYRIGHT RESERVED. NO REPRODUCTION IS ALLOWED WITHOUT THE PERMISSION OF VIVID GREEN ARCHITECTURE INC. AND WHEN MADE MUST BEAR ITS NAME. THIS DRAWING IS NOT TO BE SCALED. THE CONTRACTOR IS TO VERIFY DIMENSIONS AND DATA NOTED HEREIN WITH THE CONDITIONS ON SITE AND IS RESPONSIBLE FOR REPORTING ANY DISCREPANCY TO VIVID GREEN ARCHITECTURE INC. FOR ADJUSTMENT.

PROJECT
LONDON RESIDENCE

909, 911 & 915 12TH STREET
NEW WESTMINSTER, BC

ARCHITECTURAL

SITE PLAN

DESIGNED	RS, BP	SEAL
DRAWN	BP / LR	
SCALE	1/8" = 1'-0"	
DATE	01/24/22	

PROJECT NO.	DRAWING NO.	REV
1832	A1.0	