

Attachment 2

Revised Drawing Package

PROJECT DATA – 323 REGINA STREET

EXT’G LEGAL DESCRIPTION:	LOT 12 OF LOT 4, SB 10, NWD, PLAN 2620	
CIVIC ADDRESS:	323 REGINA STREET, NEW WESTMINSTER, B.C.	
CURRENT ZONING/ USE:	RS–4 RESIDENTIAL DISTRICT	
	PERMITTED	EXISTING
SITE AREA:	6000 SF MIN.	66.0x122.07=8,056.62 SF
MEAN BLDG. HEIGHT (DATUM: EL:329.47’)	25.0 FT	17.5 FT
MAXIMUM HEIGHT:	35.0 FT	23.0 FT
SITE COVERAGE:	35% (2,819.8 SF)	20.4% (1,643.4 SF)
SETBACKS OF BUILDING:		
FRONT:	19.0 FT	30.71 FT
REAR:	24.41 FT	44.0 FT
SIDE YARDS:	5.0 FT	W 13.7 FT/E 2.1 FT
FRONT PORCH ENCROACHMENT:	4.0 FT	0.0 FT
BUILDING AREAS:		
UPPER FLOOR AREA:	– SF	1,114.9 SF
MAIN FLOOR AREA:	– SF	1,643.4 SF
BSMT FLOOR AREA:	– SF	684.3 SF
TOTAL FLOOR AREA:	4028.31 SF	3,442.6 SF
FLOOR SPACE RATIO:	0.7	0.43
ATTACHED ACCESSORY:		
SIDE ENTRANCE PORCH:	– SF	33.0 SF
BACK PORCH/DECK:	– SF	219.4 SF
FRONT DECK:	– SF	72 SF
TOTAL FLOOR AREA:	805.6 SF (10%)	324.43 SF (4%)

PROJECT DATA – 571 FOURTH ST INFILL HOUSE

EXT’G LEGAL DESCRIPTION:	LOT 12 OF LOT 4, SB 10, NWD, PLAN 2620	
CIVIC ADDRESS:	571 FOURTH STREET, NEW WESTMINSTER, B.C.	
CURRENT ZONING/ USE:	RS–4 RESIDENTIAL DISTRICT	
ENERGY USAGE:	STEP CODE 3	
	PERMITTED/REQUIRED	PROPOSED
SITE AREA:	6000 SF MIN.	66.0x122.07=8,056.62 SF
MAXIMUM HEIGHT:	23.0 FT	22.5 FT
SITE COVERAGE:	10% (805.6 SF)	8% (642 SF)
SETBACKS OF BUILDING:		
LANE:	3.0 FT	3.0 FT
BETWEEN HOUSES:	16.0 FT	17.0 FT
SIDE YARDS:	6.0 FT	W 11.9 FT/E 23.5 FT
BUILDING AREAS:		
UPPER FLOOR AREA:	– SF	440.0 SF
MAIN FLOOR AREA:	– SF	610.0 SF
BSMT FLOOR AREA:	– SF	370 SF
TOTAL FLOOR AREA:	958 SF	1,420.0 SF
FLOOR SPACE RATIO:	0.12	0.18 *
ATTACHED ACCESSORY:		
FRONT PORCH:	32.0 SF	32.0 SF
CARPORT:	226 SF	222.8 SF
BIKE STORAGE:	32.0 SF	32.0 SF

OVERALL SITE PROJECT DATA

SITE AREA:	66.0 x 122.07 = 8056.62 SF
PROPOSED SITE COVERAGE:	2285.4 SF (28.4%)
PROPOSED TOTAL FSR:	0.60 (4862.6 SF)
PROPOSED EXCLUDING BSMT FSR:	0.47 (3808.3 SF)
PROPOSED PARKING:	2 SPACES PROVIDED



NANCY G DHEILLY
360 SHERBROOKE STREET
NEW WESTMINSTER, B.C., V3L 3M7
TEL. 604.526.2503
E-MAIL NDHEILLY@SHAW.CA

PROJECT TITLE.
**HERITAGE RESTORATION
AGREEMENT,
323 REGINA ST.,
NEW WESTMINSTER, B.C.**

DRAWING TITLE.
SITE DATA

Do not scale from drawings. All dimensions are to be verified on site prior to commencement of work. Any discrepancies are to be reported to the Designer immediately. Any proposed changes must be confirmed with the Designer in advance. All work must comply with the National Building Code of Canada, The Province of British Columbia Building Code and all relevant municipal by-laws. This drawing and its contents remain the copyright of Nancy G Dheilly.
Note: For all structural information refer to structural drawings.

DRAWN BY.
NANCY G DHEILLY

CAD FILE NAME.
19-254

DATE.	REVISED.
NOVEMBER 2020	AUG 6, 2021

SCALE.
NTS

DRAWING NO.

A-0.1



NANCY G DHEILLY
360 SHERBROOKE STREET
NEW WESTMINSTER, B.C., V3L 3M7
TEL. 604.526.2503
E-MAIL NDHEILLY@SHAW.CA

PROJECT TITLE.

INFILL HOUSE,
323 REGINA ST.,
NEW WESTMINSTER, B.C.

DRAWING TITLE.

4TH STREET
ELEVATION

Do not scale from drawings. All dimensions are to be verified on site prior to commencement of work. Any discrepancies are to be reported to the Designer immediately. Any proposed changes must be confirmed with the Designer in advance. All work must comply with the National Building Code of Canada, The Province of British Columbia Building Code and all relevant municipal by-laws. This drawing and its contents remain the copyright of Nancy G Dheilly.
Note: For all structural information refer to structural drawings.

DRAWN BY.
NANCY G DHEILLY


CAD FILE NAME.
19-254

DATE. REVISED.
NOVEMBER 2020 AUG 6, 2021


SCALE.
1/8"=1'0"

DRAWING NO.

A-0.2

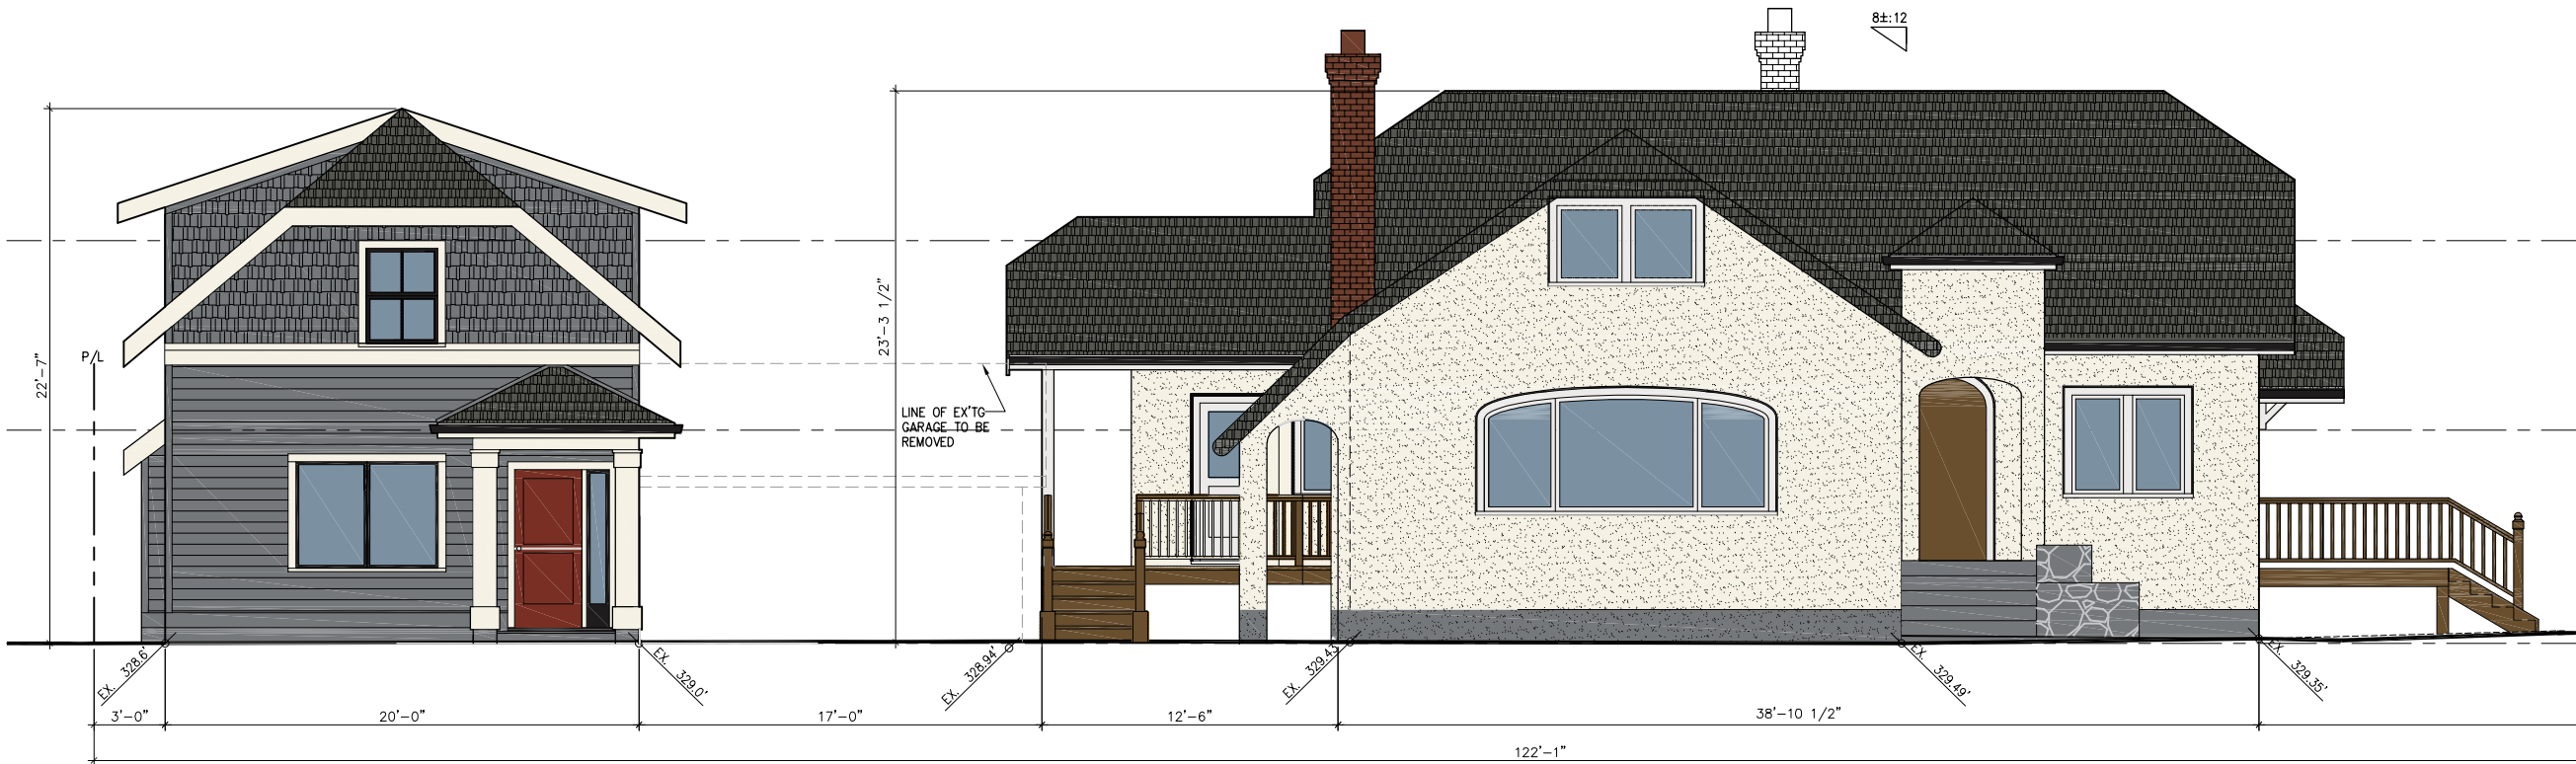

1 4TH STREET ELEVATION
— SCALE: 1/8" = 1'-0"

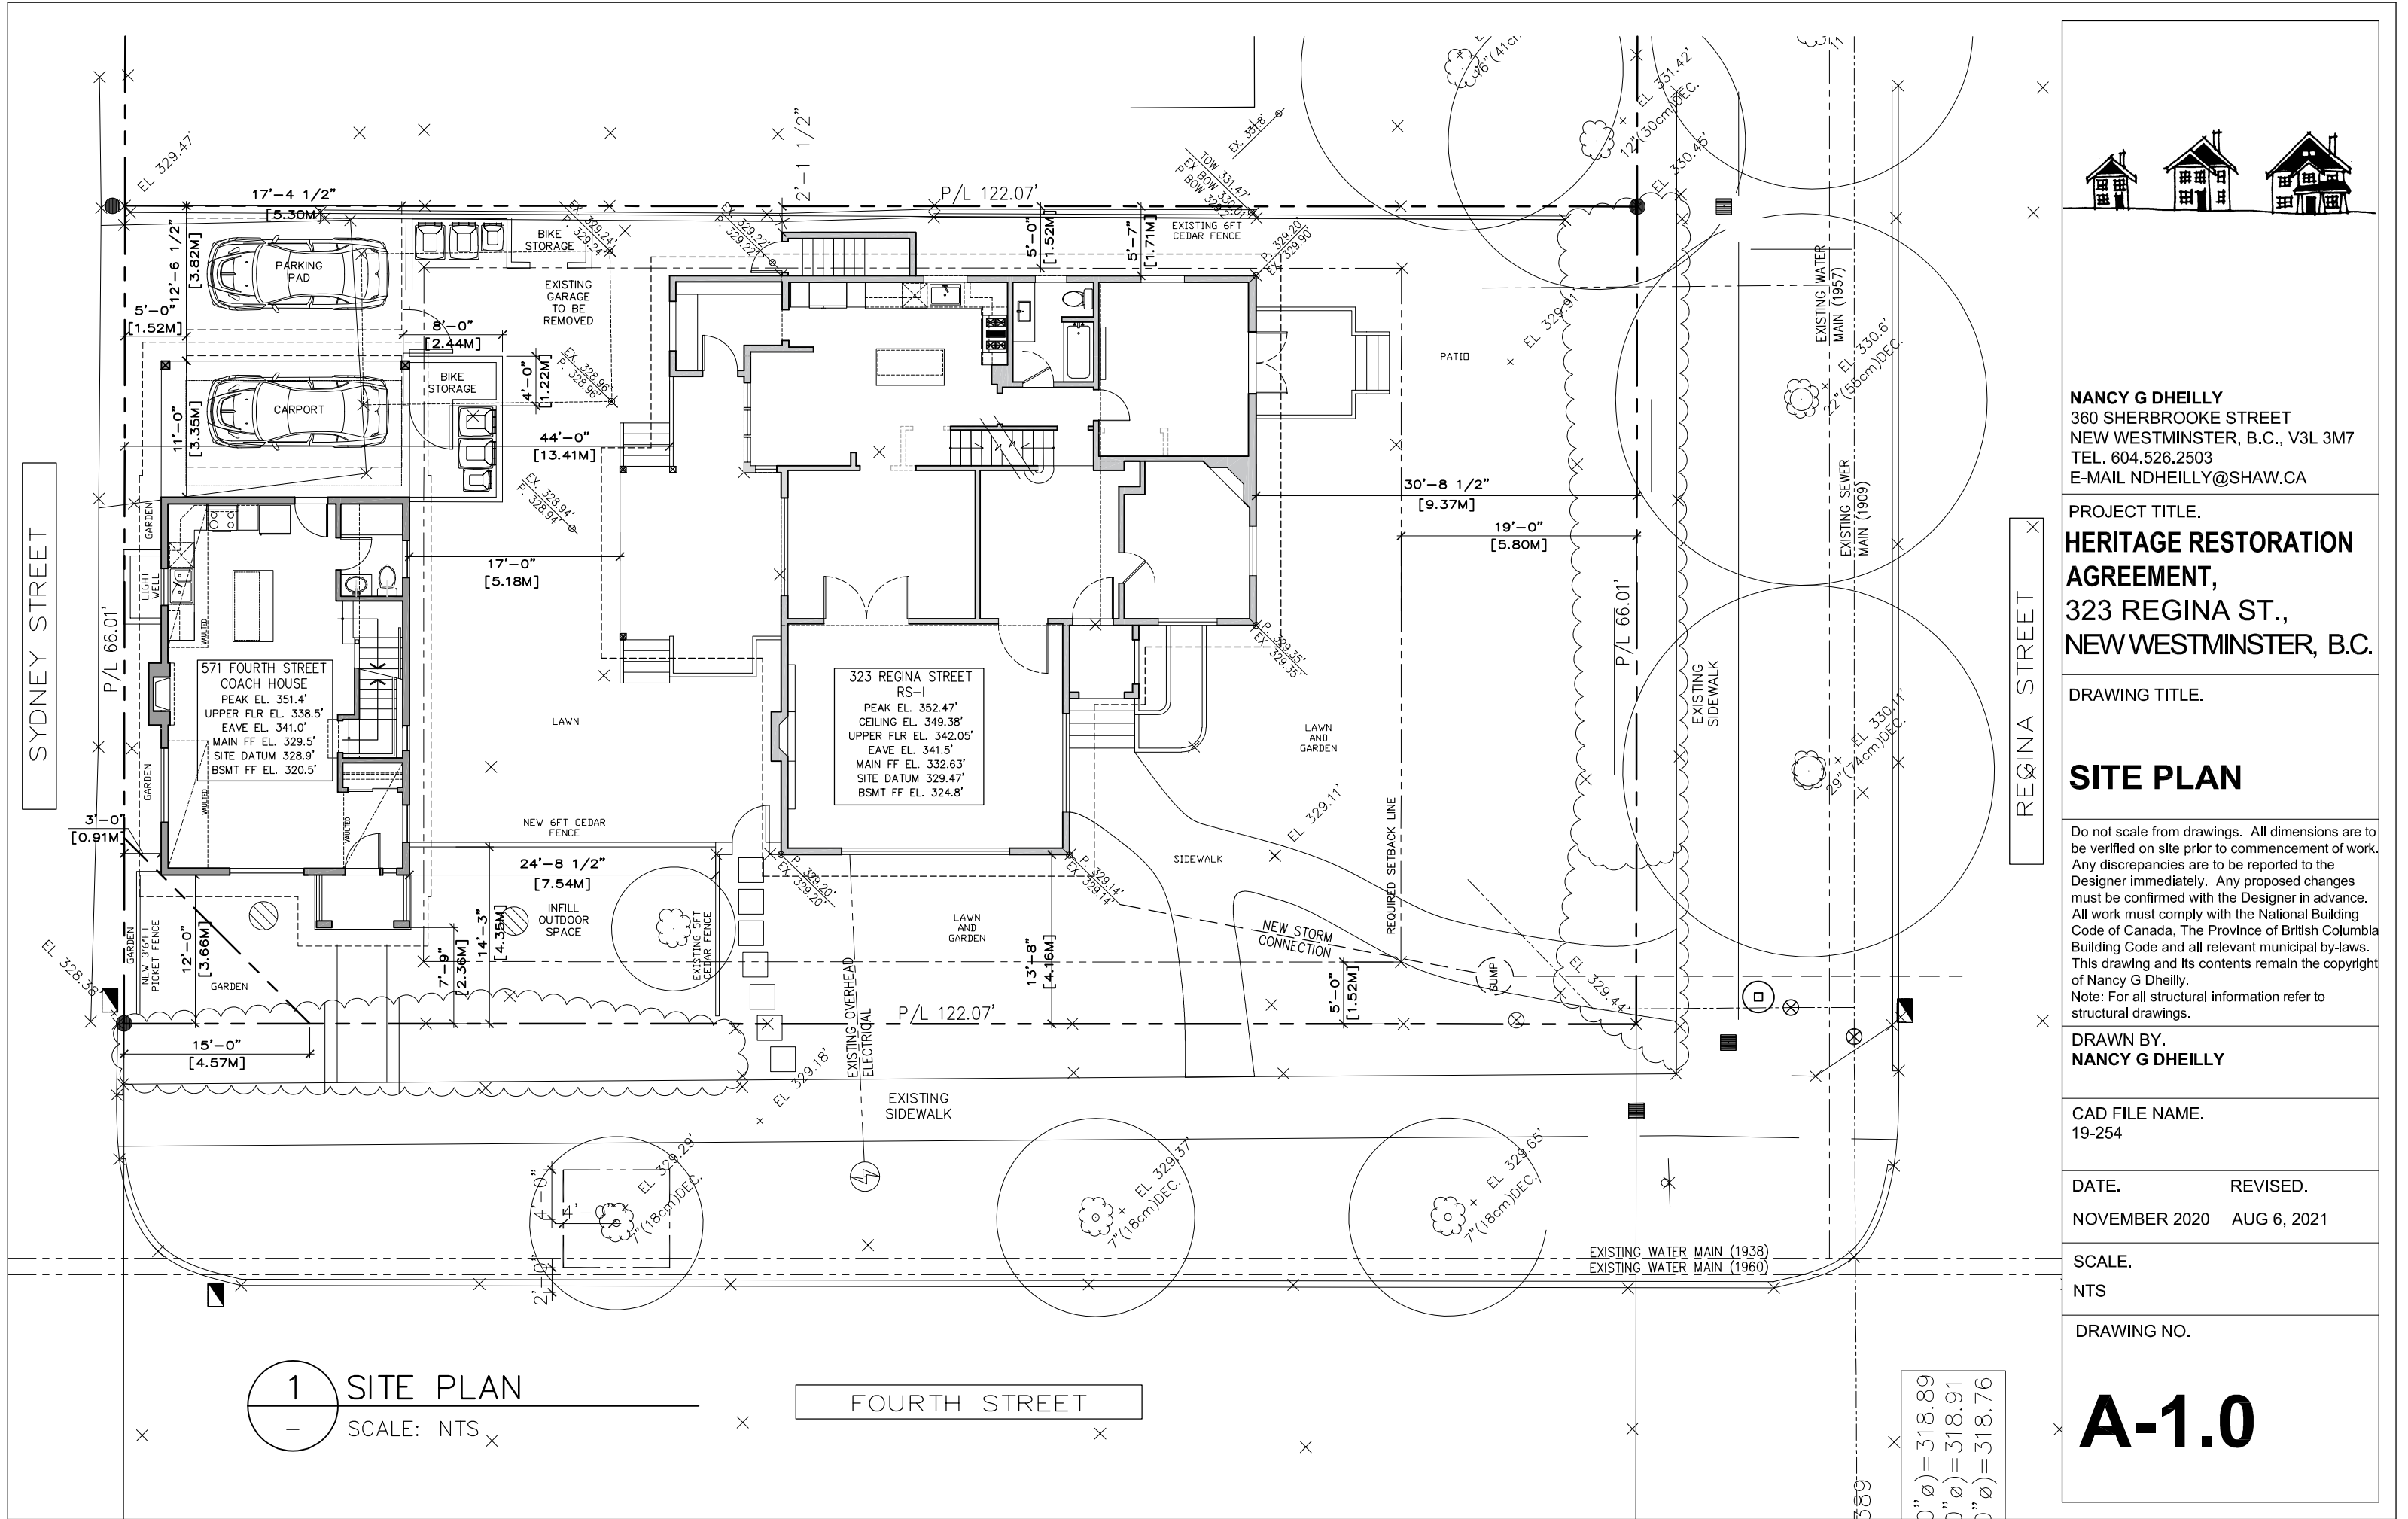



NANCY G DHEILLY
360 SHERBROOKE STREET
NEW WESTMINSTER, B.C., V3L 3M7
TEL. 604.526.2503
E-MAIL NDHEILLY@SHAW.CA

PROJECT TITLE.

**HERITAGE HOUSE,
323 REGINA ST.,
NEW WESTMINSTER, B.C.**

DRAWING TITLE.

**4TH ST (WEST)
ELEVATION**

Do not scale from drawings. All dimensions are to be verified on site prior to commencement of work. Any discrepancies are to be reported to the Designer immediately. Any proposed changes must be confirmed with the Designer in advance. All work must comply with the National Building Code of Canada, The Province of British Columbia Building Code and all relevant municipal by-laws. This drawing and its contents remain the copyright of Nancy G Dheilly.
Note: For all structural information refer to structural drawings.

DRAWN BY.
NANCY G DHEILLY

CAD FILE NAME.
19-254

DATE. REVISED.
NOVEMBER 2020 AUG 6, 2021

SCALE.
3/16"=1'0"

DRAWING NO.

A-1.5



1 4TH ST (WEST) ELEVATION
— SCALE: 3/16" = 1'-0"

MATERIALS KEY

- A ASPHALT ROOF SHINGLES
IKO HARVARD SLATE
- B RESTORED WOOD FRAME WINDOWS GLOSS BLACK
- C RESTORED ROOF AND WINDOW TRIMS & PORCH DETAILS
AURA LOW LUSTRE 634-1 WHITE
- D RESTORED STUCCO VC-1 OXFORD IVORY
- E EXISTING GRANITE
- F GUTTER AND DOWNSPOUTS BLACK
- G NEW WOOD FRAME WINDOWS GLOSS BLACK
- H NEW ROOF AND WINDOW TRIMS & PORCH DETAILS
AURA LOW LUSTRE 634-1 WHITE
- I NATURAL CEDAR
- J NEW WHITE VINYL WINDOWS
- SEE WINDOW SCHEDULE ON A-1.9



1 REGINA (SOUTH) ELEVATION
— SCALE: 3/16" = 1'-0"



NANCY G DHEILLY
360 SHERBROOKE STREET
NEW WESTMINSTER, B.C., V3L 3M7
TEL. 604.526.2503
E-MAIL NDHEILLY@SHAW.CA

PROJECT TITLE.

**HERITAGE HOUSE,
323 REGINA ST.,
NEW WESTMINSTER, B.C.**

DRAWING TITLE.

**REGINA (SOUTH)
ELEVATION**

Do not scale from drawings. All dimensions are to be verified on site prior to commencement of work. Any discrepancies are to be reported to the Designer immediately. Any proposed changes must be confirmed with the Designer in advance. All work must comply with the National Building Code of Canada, The Province of British Columbia Building Code and all relevant municipal by-laws. This drawing and its contents remain the copyright of Nancy G Dheilly.
Note: For all structural information refer to structural drawings.

DRAWN BY.
NANCY G DHEILLY


CAD FILE NAME.
19-254

DATE. REVISED.
NOVEMBER 2020 AUG 6, 2021

SCALE.
3/16"=1'0"

DRAWING NO.

A-1.6

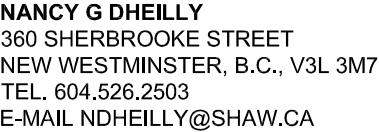

**HERITAGE HOUSE,
323 REGINA ST.,
NEW WESTMINSTER, B.C.**

NORTH ELEVATION

Do not scale from drawings. All dimensions are to be verified on site prior to commencement of work. Any discrepancies are to be reported to the Designer immediately. Any proposed changes must be confirmed with the Designer in advance. All work must comply with the National Building Code of Canada, The Province of British Columbia Building Code and all relevant municipal by-laws. This drawing and its contents remain the copyright of Nancy G Dheilly.

Note: For all structural information refer to structural drawings.

DRAWN BY.
NANCY G DHEILLY


CAD FILE NAME.
19-254

DATE.	REVISED.
NOVEMBER 2020	AUG 6, 2021

SCALE.
3/16"=1'0"

DRAWING NO.

A-1.7

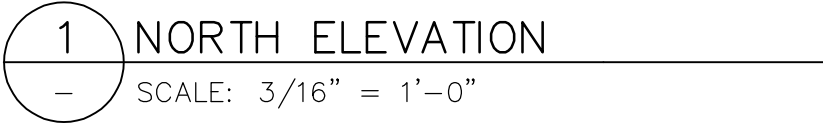



NANCY G DHEILLY
360 SHERBROOKE STREET
NEW WESTMINSTER, B.C., V3L 3M7
TEL. 604.526.2503
E-MAIL NDHEILLY@SHAW.CA

PROJECT TITLE.
HERITAGE HOUSE,
323 REGINA ST.,
NEW WESTMINSTER, B.C.

DRAWING TITLE.
**EAST
ELEVATION**

Do not scale from drawings. All dimensions are to be verified on site prior to commencement of work. Any discrepancies are to be reported to the Designer immediately. Any proposed changes must be confirmed with the Designer in advance. All work must comply with the National Building Code of Canada, The Province of British Columbia Building Code and all relevant municipal by-laws. This drawing and its contents remain the copyright of Nancy G Dheilly. Note: For all structural information refer to structural drawings.

DRAWN BY.
NANCY G DHEILLY


CAD FILE NAME.
19-254

DATE. REVISED.
NOVEMBER 2020 AUG 6, 2021

SCALE.
3/16"=1'0"

DRAWING NO.

A-1.8

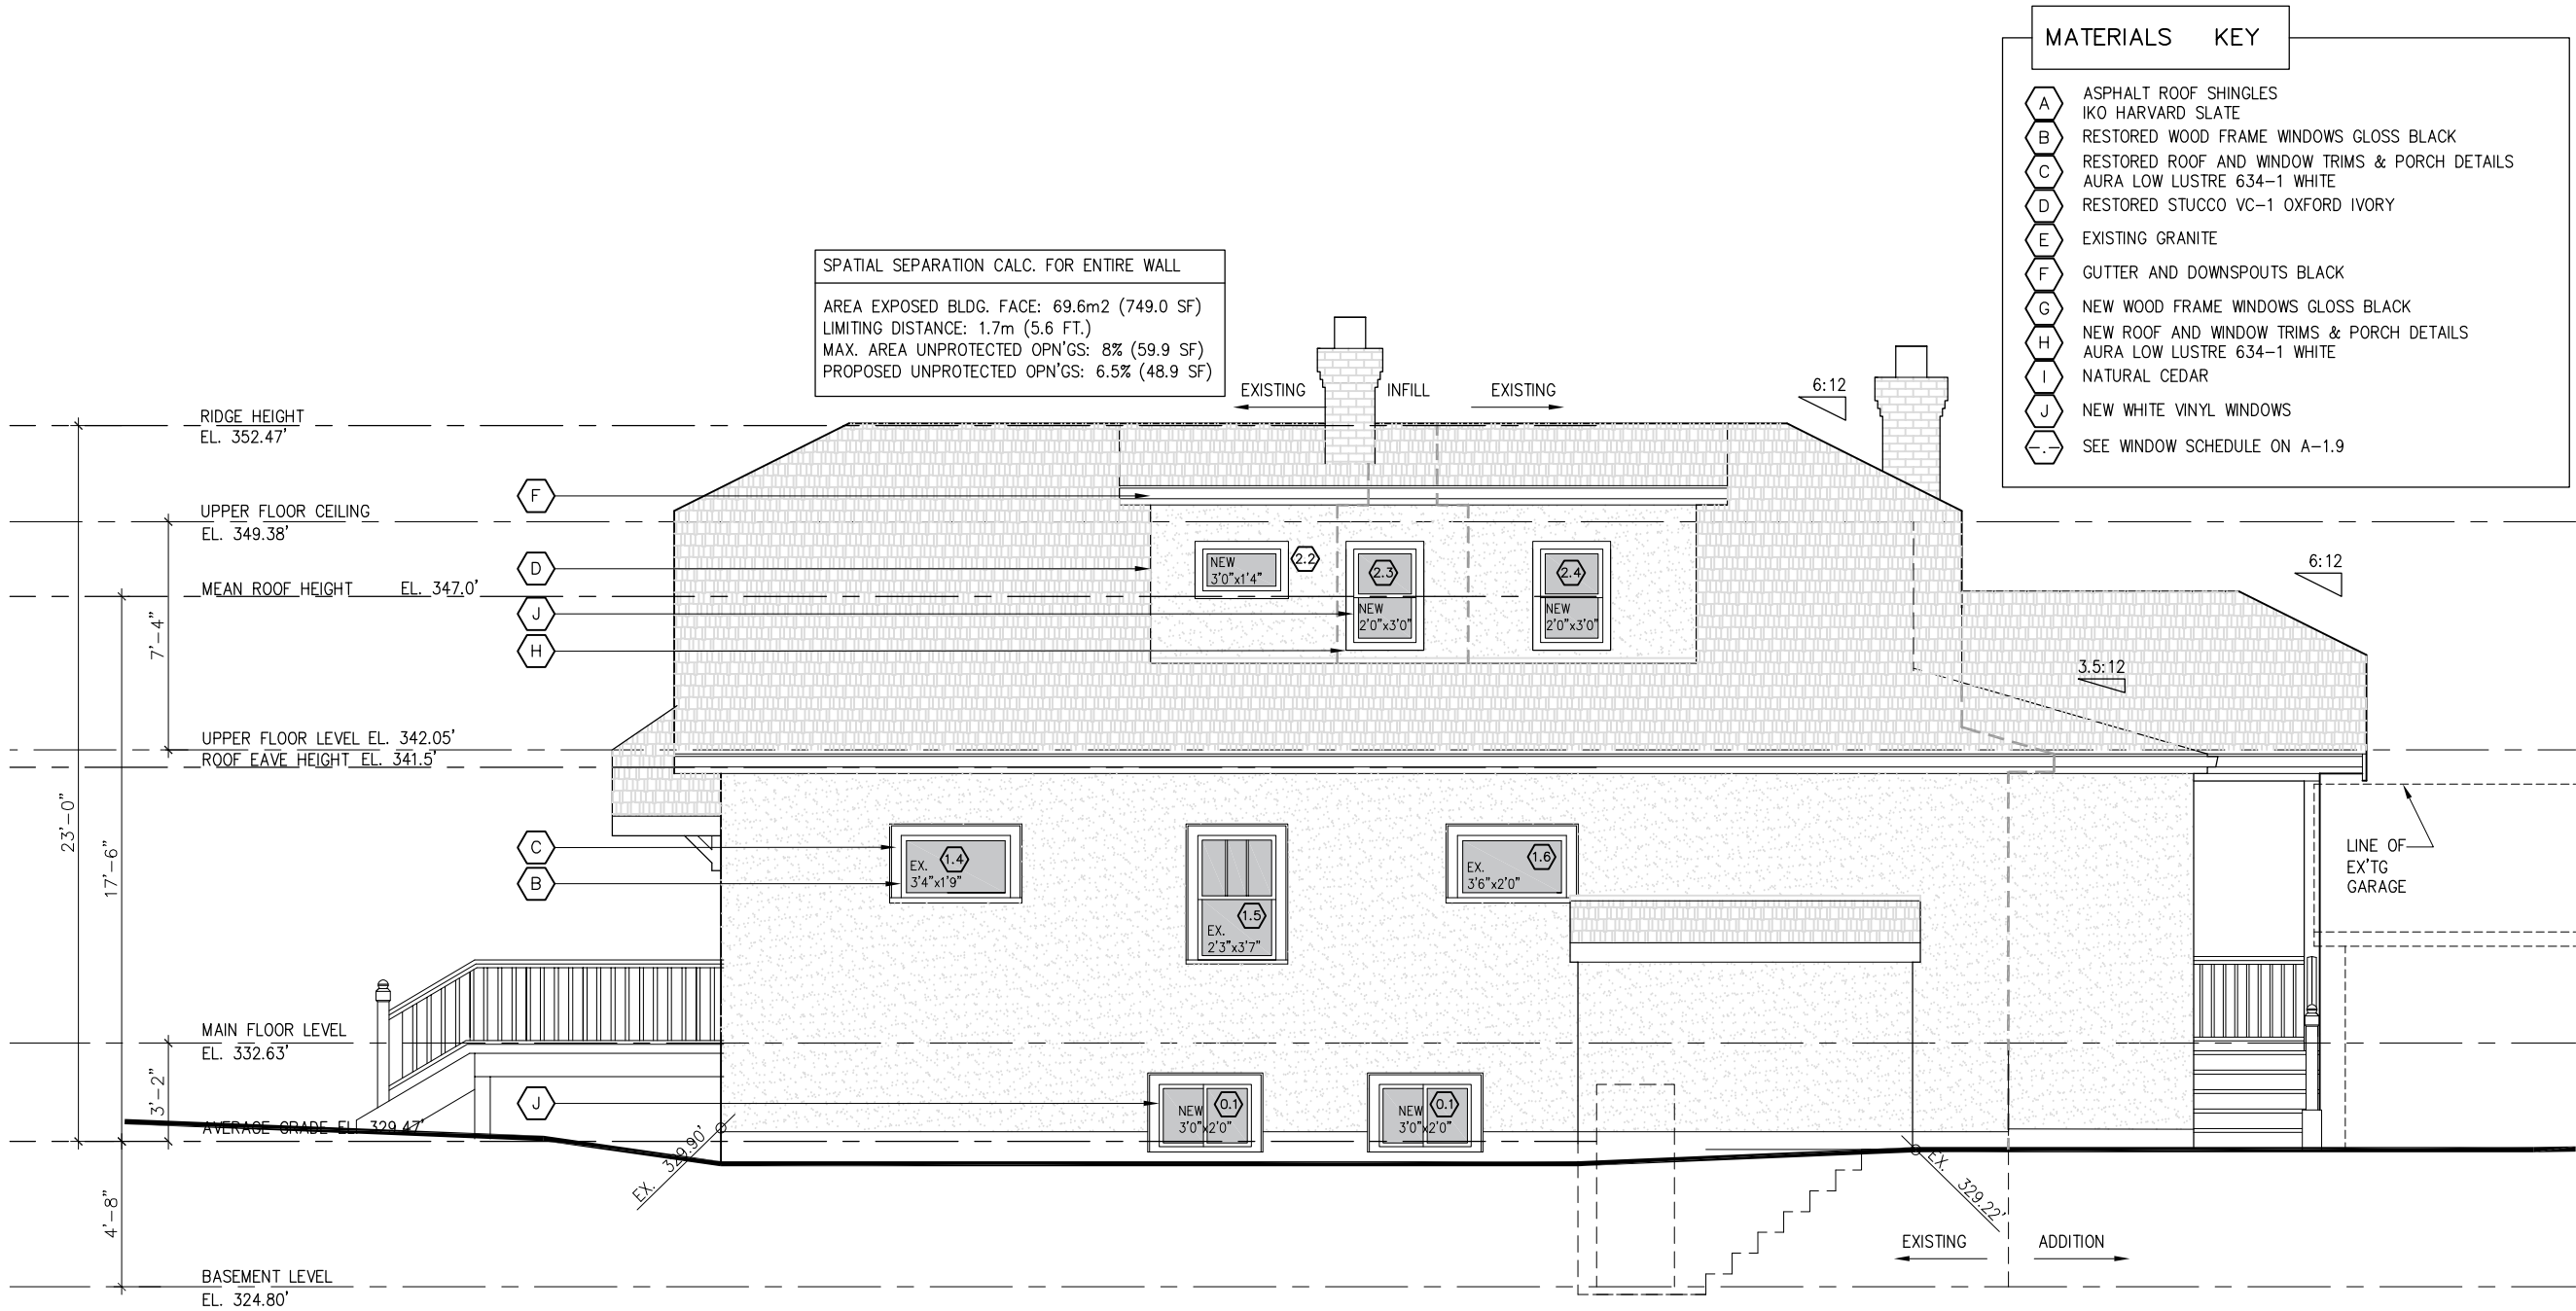



NANCY G DHEILLY
360 SHERBROOKE STREET
NEW WESTMINSTER, B.C., V3L 3M7
TEL. 604.526.2503
E-MAIL NDHEILLY@SHAW.CA

PROJECT TITLE.

HERITAGE HOUSE,
323 REGINA ST.,
NEW WESTMINSTER, B.C.

DRAWING TITLE.

WINDOW
SCHEDULE

Do not scale from drawings. All dimensions are to be verified on site prior to commencement of work. Any discrepancies are to be reported to the Designer immediately. Any proposed changes must be confirmed with the Designer in advance. All work must comply with the National Building Code of Canada, The Province of British Columbia Building Code and all relevant municipal by-laws. This drawing and its contents remain the copyright of Nancy G Dheilly.
Note: For all structural information refer to structural drawings.

DRAWN BY.
NANCY G DHEILLY

CAD FILE NAME.
19-254

DATE. REVISED.
NOVEMBER 2020 AUG 6, 2021

SCALE.
NTS

DRAWING NO.

A-1.9

WINDOW SCHEDULE				
MARK	LOCATION	SIZE	DESCRIPTION	REMARKS
0.1	BASEMENT	3'-0"X2'-0"	SLIDING	NEW, VINYL
1.0	LIVING ROOM	10'-0"X4'-2"	FIXED	EX, WOODEN ARCHED WINDOW, W/LEADED GLASS SIDE PANELS AND CENTRAL PICTURE PANEL
1.1	LIVING ROOM	7'-3"X4'-2"	CASEMENT, FIXED, FIXED	EX, WOODEN ARCHED WINDOW, W/LEADED GLASS SIDE PANELS AND CENTRAL PICTURE PANEL
1.2	DEN	2'-4"X4'-2"	FIXED	EXISTING, WOODEN WITH LEADED GLASS
1.3	DEN, DINING ROOM	2'-4"X4'-2"	DOUBLE HUNG	EXISTING, WOODEN-LEADED GLASS UPPER PANEL (REUSE BDRM WINDOW FOR DEN)
1.4	BEDROOM	3'-4"X1'-9"	AWNING	EXISTING WOODEN WINDOW
1.5	BATHROOM	2'-3"X3'-7"	DOUBLE HUNG	EXISTING WOODEN, WITH OBSCURE GLASS IN LOWER PANEL, UPPER TRUE DIVIDED LITE.
1.6	KITCHEN	3'-6"X2'-0"	FIXED-STAINED GLASS	EXISTING WOODEN WINDOW WITH STAINED GLASS
1.7	MUDROOM, NOOK	1'-9"X4'-0"	FIXED-LEADED GLASS	EXISTING WOODEN WINDOW (REUSE NOOK WINDOW FOR MUDROOM)
1.8	NOOK	1'-9"X4'-0"	CASEMENT-LEADED GLASS	EXISTING WOODEN WINDOW
1.9	DINING ROOM	3'-4"X4'-2"	DOUBLE HUNG	EXISTING, WOODEN-LEADED GLASS UPPER PANEL
2.0	BEDROOM	2'-4"X3'-2"	DOUBLE HUNG	EXISTING, WOODEN-UPPER PANEL W/TRUE DIVIDED LITES
2.1	BEDROOM	2'-0"X4'-2"	DOUBLE HUNG	NEW, WOODEN-UPPER PANEL W/ TRUE DIVIDED LITES
2.2	BATH	3'-0"X1'-4"	AWNING	NEW, VINYL
2.3	BATH	2'-0"X3'-0"	SINGLE HUNG	NEW, VINYL, LOWER PANEL OBSCURE GLASS
2.4	LAUNDRY	2'-0"X3'-0"	SINGLE HUNG	NEW, VINYL
2.5	BEDROOM	5'-9"X2'-9"	CASEMENT, FIXED, CASEMENT	NEW, WOODEN

1

WINDOW SCHEDULE

—

SCALE: NTS



NANCY G DHEILLY
360 SHERBROOKE STREET
NEW WESTMINSTER, B.C., V3L 3M7
TEL. 604.526.2503
E-MAIL NDHEILLY@SHAW.CA

PROJECT TITLE.

INFILL HOUSE,
571 FOURTH ST,
NEW WESTMINSTER, B.C.

DRAWING TITLE.

WEST AND EAST
ELEVATIONS

Do not scale from drawings. All dimensions are to be verified on site prior to commencement of work. Any discrepancies are to be reported to the Designer immediately. Any proposed changes must be confirmed with the Designer in advance. All work must comply with the National Building Code of Canada, The Province of British Columbia Building Code and all relevant municipal by-laws. This drawing and its contents remain the copyright of Nancy G Dheilly.
Note: For all structural information refer to structural drawings.

DRAWN BY.
NANCY G DHEILLY



CAD FILE NAME.
19-254


DATE. REVISED.
NOVEMBER 2020 AUG 6, 2021

SCALE.
3/16"=1'0"

DRAWING NO.

A-2.5

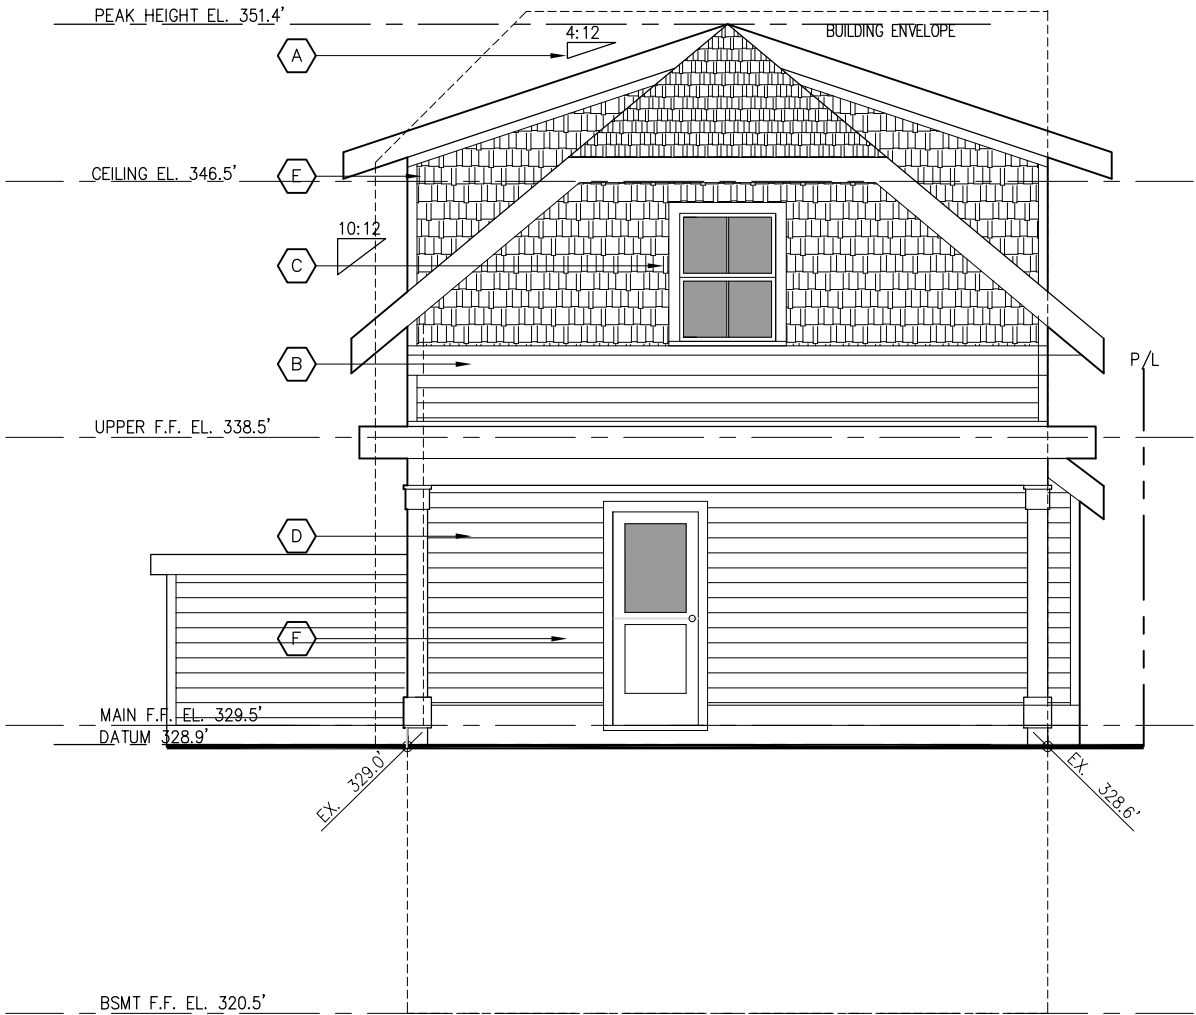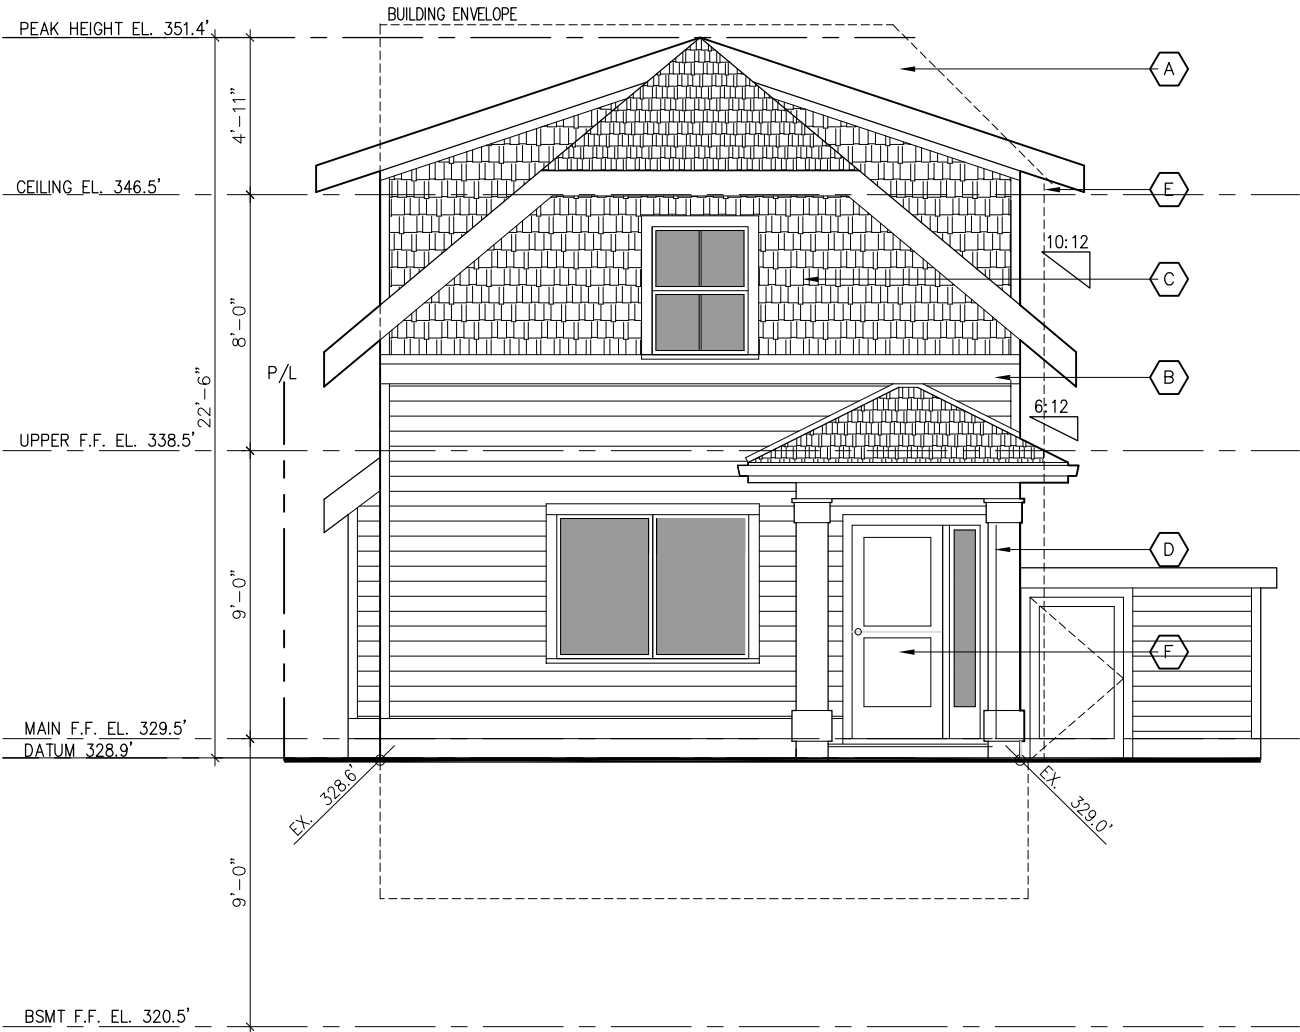

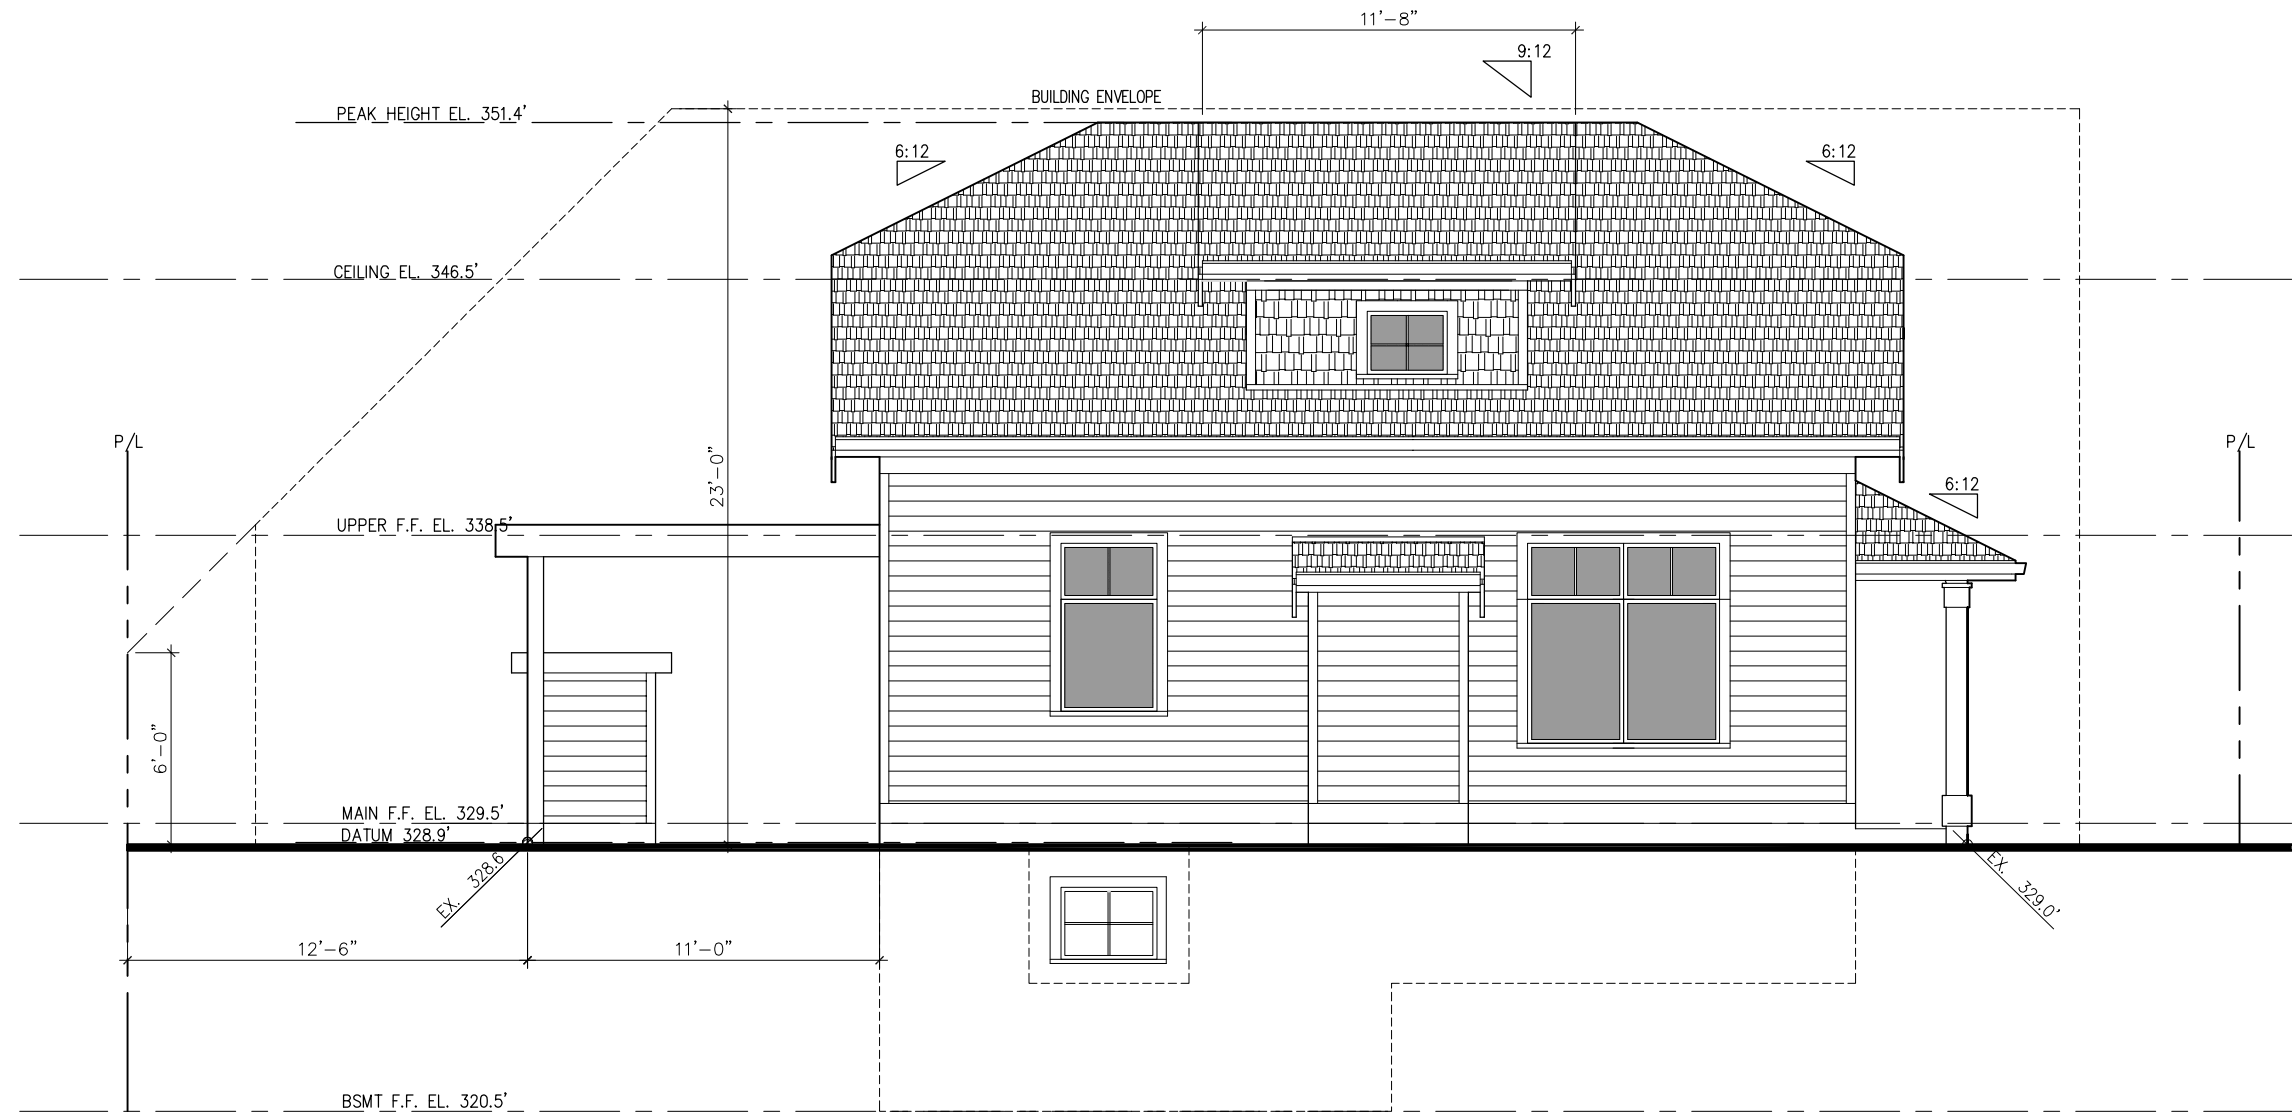

1 NORTH ELEVATION
— SCALE: 3/16" = 1'-0"



NANCY G DHEILLY
360 SHERBROOKE STREET
NEW WESTMINSTER, B.C., V3L 3M7
TEL. 604.526.2503
E-MAIL NDHEILLY@SHAW.CA

PROJECT TITLE.

INFILL HOUSE,
571 FOURTH ST,
NEW WESTMINSTER, B.C.

DRAWING TITLE.

NORTH
ELEVATION

Do not scale from drawings. All dimensions are to be verified on site prior to commencement of work. Any discrepancies are to be reported to the Designer immediately. Any proposed changes must be confirmed with the Designer in advance. All work must comply with the National Building Code of Canada, The Province of British Columbia Building Code and all relevant municipal by-laws. This drawing and its contents remain the copyright of Nancy G Dheilly. Note: For all structural information refer to structural drawings.

DRAWN BY.
NANCY G DHEILLY


CAD FILE NAME.
19-254

DATE. REVISED.
NOVEMBER 2020 AUG 6, 2021

SCALE.
3/16"=1'0"

DRAWING NO.

A-2.6

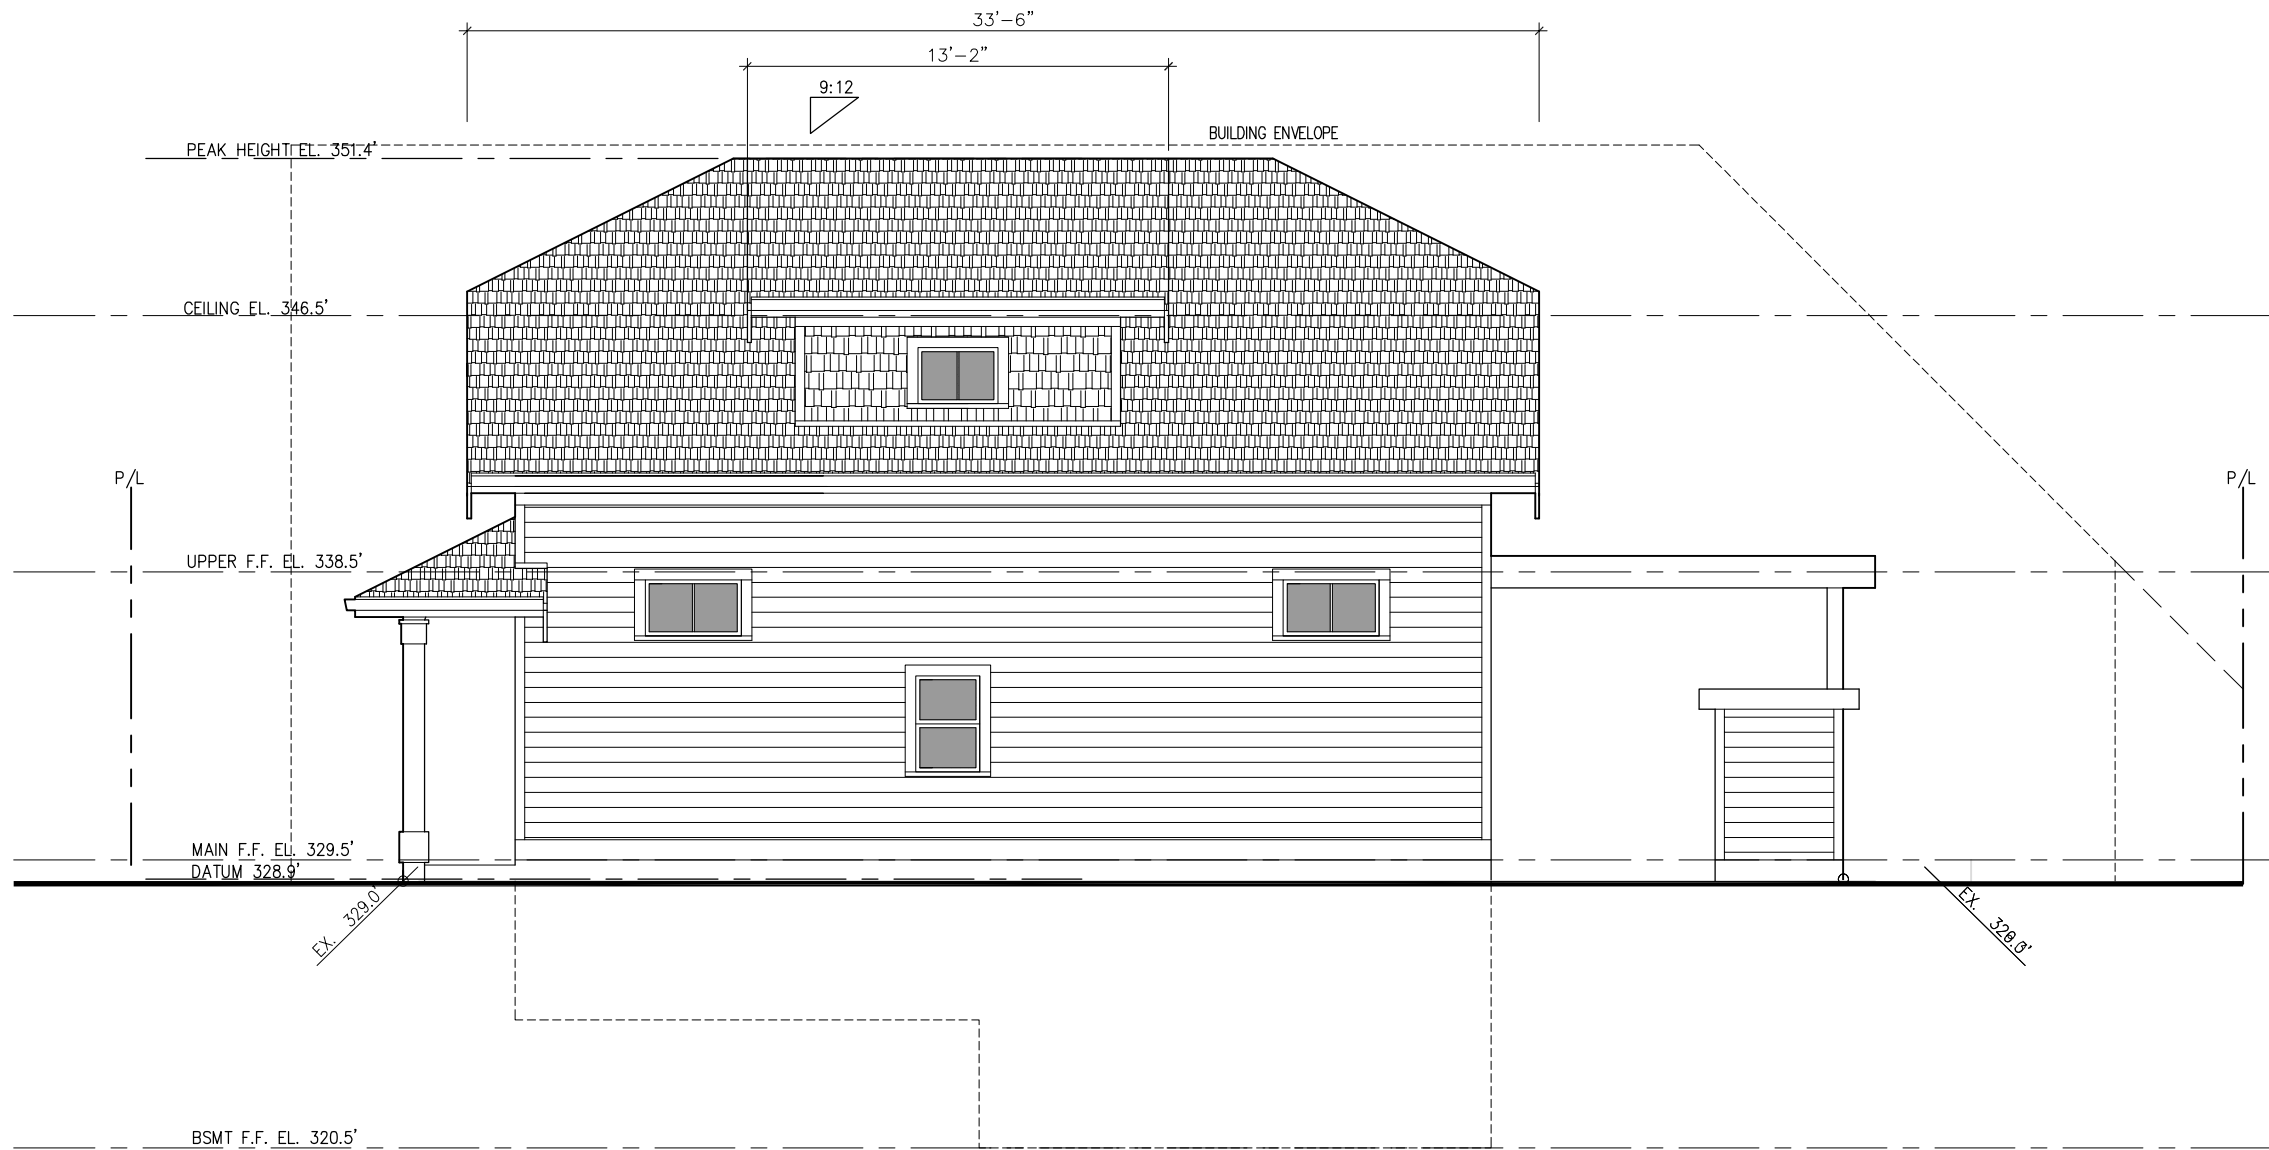

1 SOUTH ELEVATION
— SCALE: 3/16" = 1'-0"



NANCY G DHEILLY
360 SHERBROOKE STREET
NEW WESTMINSTER, B.C., V3L 3M7
TEL. 604.526.2503
E-MAIL NDHEILLY@SHAW.CA

PROJECT TITLE.

INFILL HOUSE,
571 FOURTH ST,
NEW WESTMINSTER, B.C.

DRAWING TITLE.

SOUTH
ELEVATION

Do not scale from drawings. All dimensions are to be verified on site prior to commencement of work. Any discrepancies are to be reported to the Designer immediately. Any proposed changes must be confirmed with the Designer in advance. All work must comply with the National Building Code of Canada, The Province of British Columbia Building Code and all relevant municipal by-laws. This drawing and its contents remain the copyright of Nancy G Dheilly. Note: For all structural information refer to structural drawings.

DRAWN BY.
NANCY G DHEILLY

CAD FILE NAME.
19-254

DATE. REVISED.
NOVEMBER 2020 AUG 6, 2021

SCALE.
3/16"=1'0"

DRAWING NO.

A-2.7