


Attachment 3  
*Project Site Plan*

# ANNACIS AUTO TERMINAL OPTIMIZATION PROJECT

VANCOUVER FRASER PORT AUTHORITY (VFPA)  
WALLENIUS WILHELMSSEN VEHICLE SERVICES (WWS)

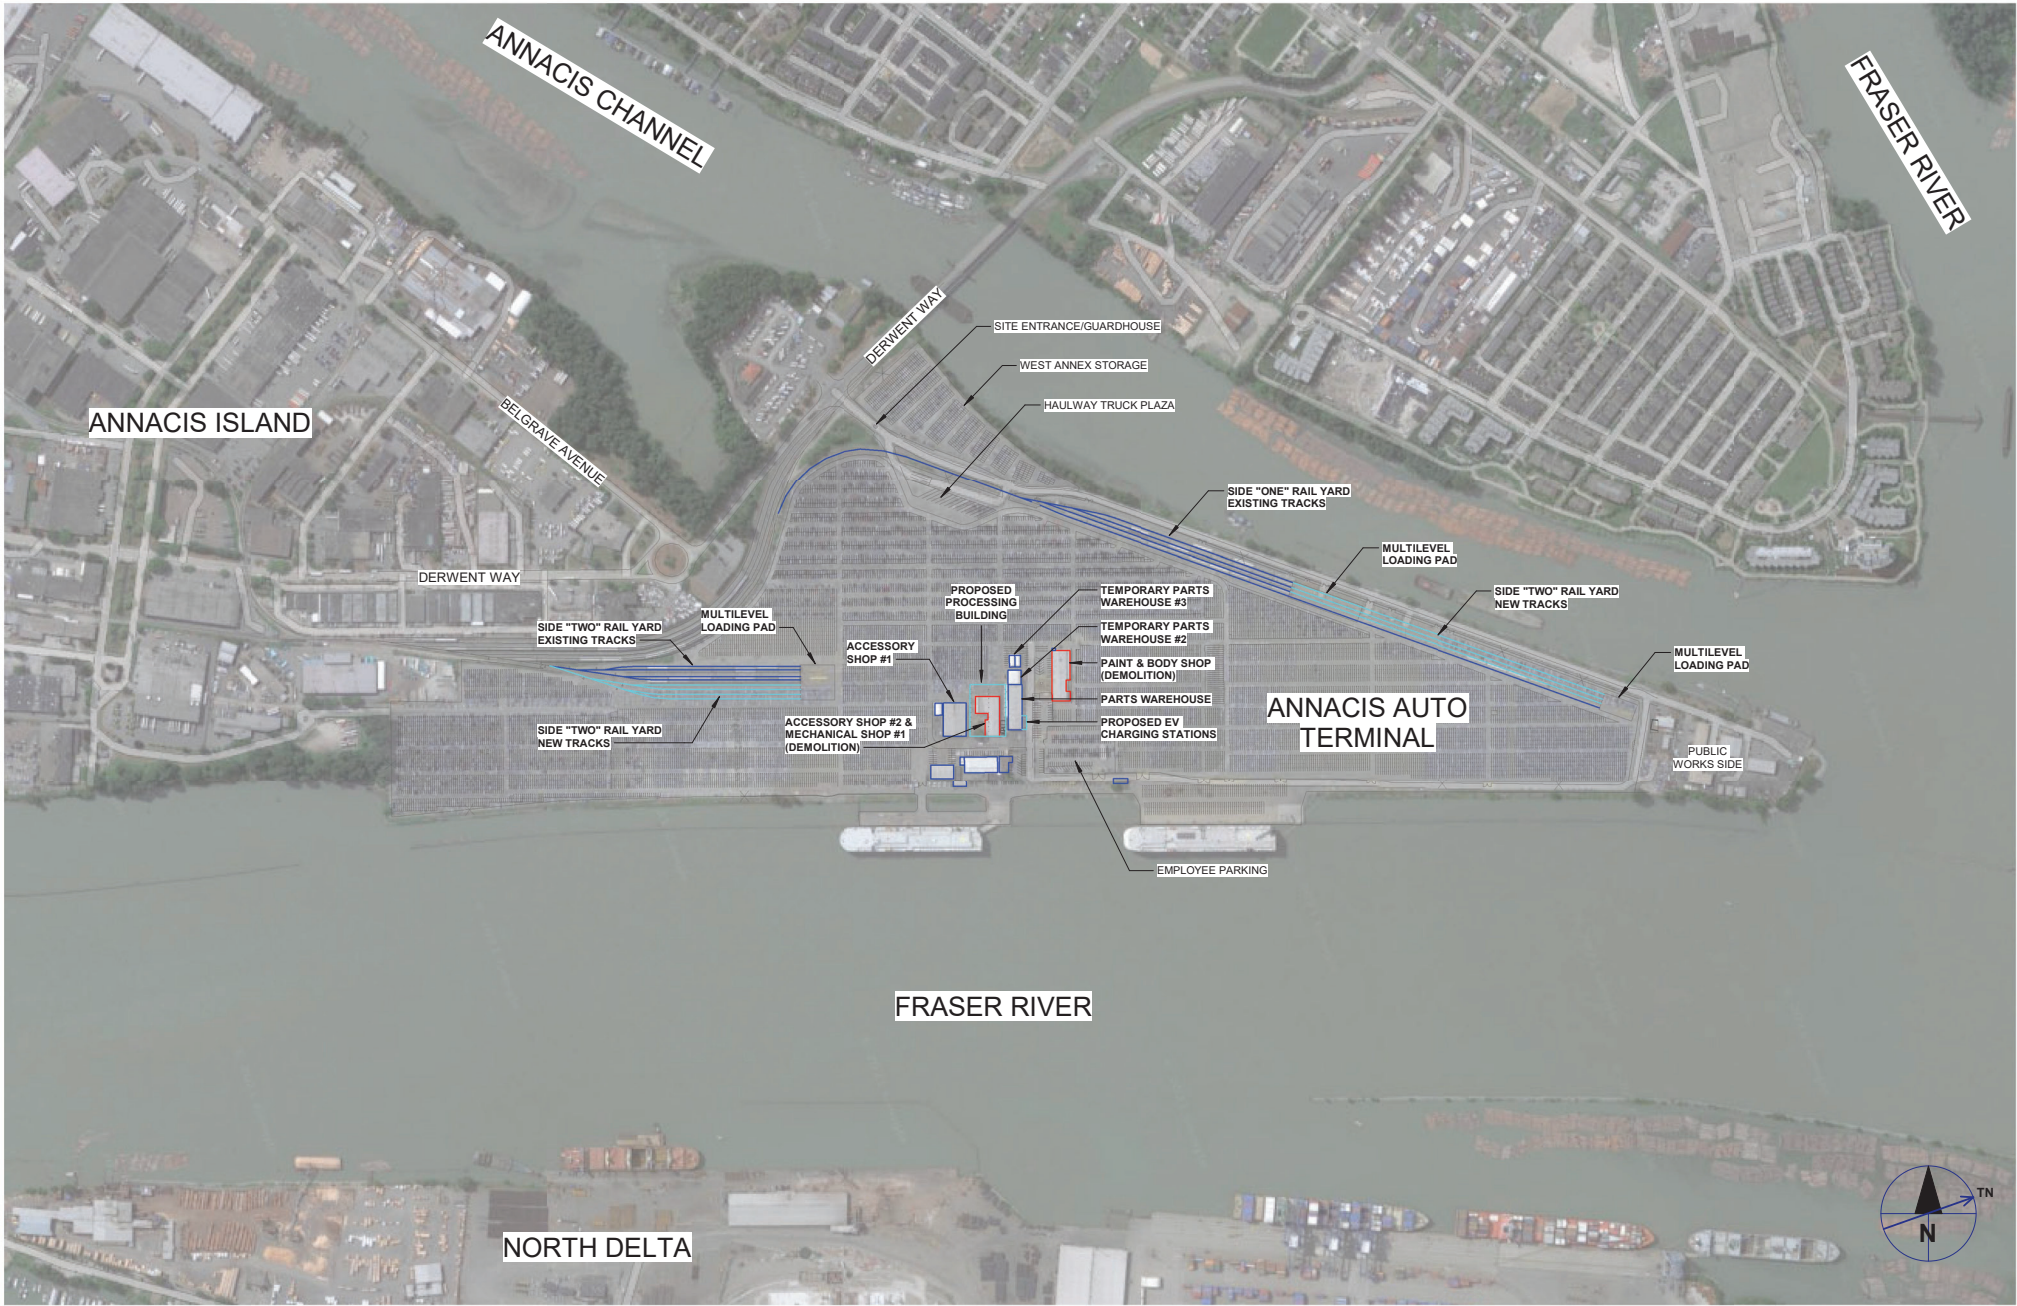

## 1 SITE PLAN

G-000 REF: A-105 SCALE: 1 : 5000

### LEGEND

- EXISTING
- DEMOLITION
- NEW CONSTRUCTION/ EXPANSION

THIS DRAWING TO BE PRINTED IN COLOR

PRELIMINARY

DO NOT USE FOR  
CONSTRUCTION

LEAD CONSULTANT

AECOM



DESIGN BY	ST
DRAWN BY	NM
APPROVED	TH
DATE	2021-10-27
SCALE	As indicated
PMV SITE	365-039
SIZE	D

ANNACIS AUTO TERMINAL  
SITE PLAN

365-039- G-000

SHEET REV.