


Attachment # 2

Building Plans

North Wing of the Massey Theatre Complex
(Area in pink to be removed)

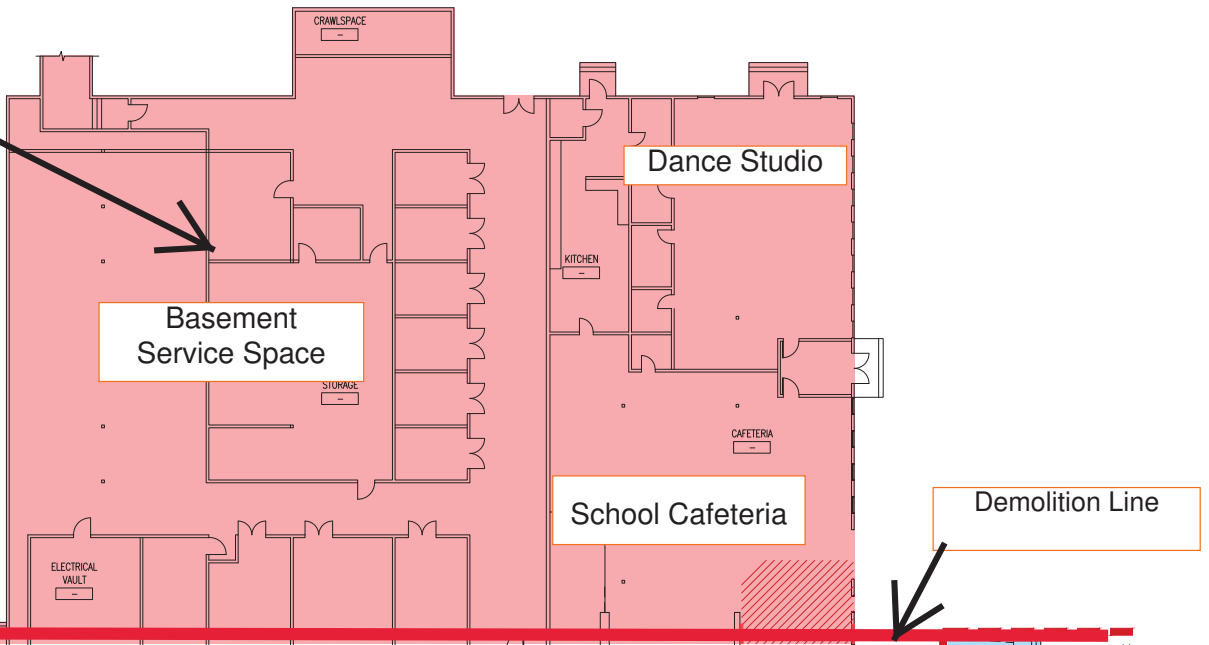


Basement Service Space

Dance Studio

School Cafeteria


Demolition Line

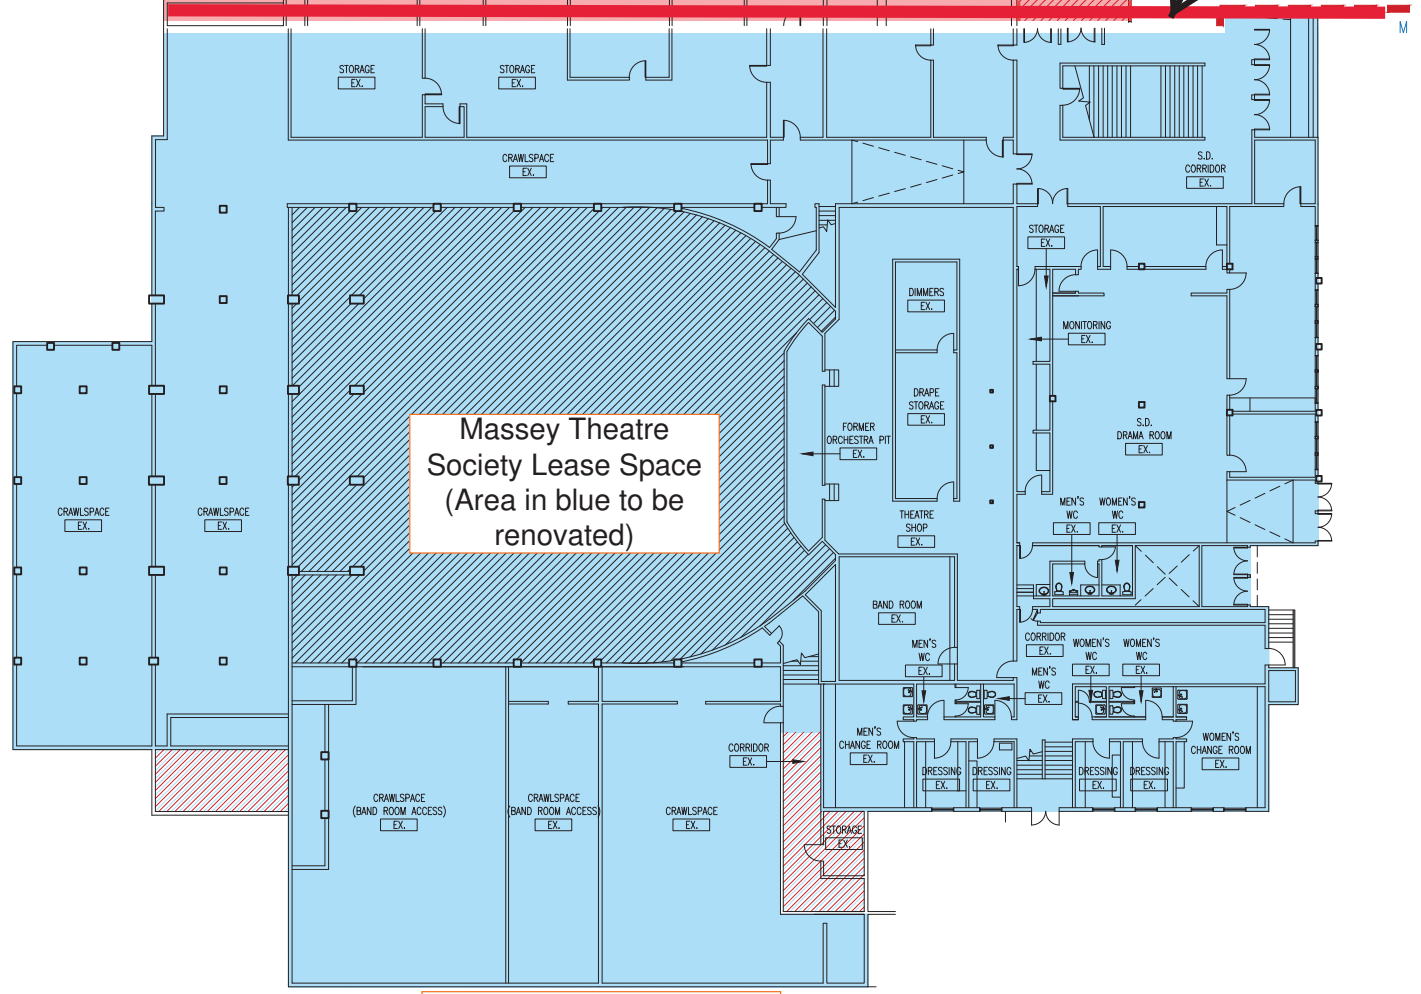

Massey Theatre Society Lease Space
(Area in blue to be renovated)


Basement Plan

PROJECT ADDRESS
735 EIGHTH AVENUE
NEW WESTMINSTER, BC
V3M 2R2

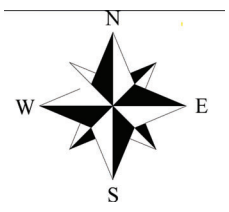


PROJECT MASSEY THEATRE			
DRAWING TITLE BASEMENT PLAN — EXISTING		PROJECT NUMBER	
		DWG. NO.	
DATE JAN 2019	SCALE 1/16"=1'-0"	DRAWN IK	CHECKED HC

North Wing of the Massey Theatre Complex
(Area in pink to be removed)

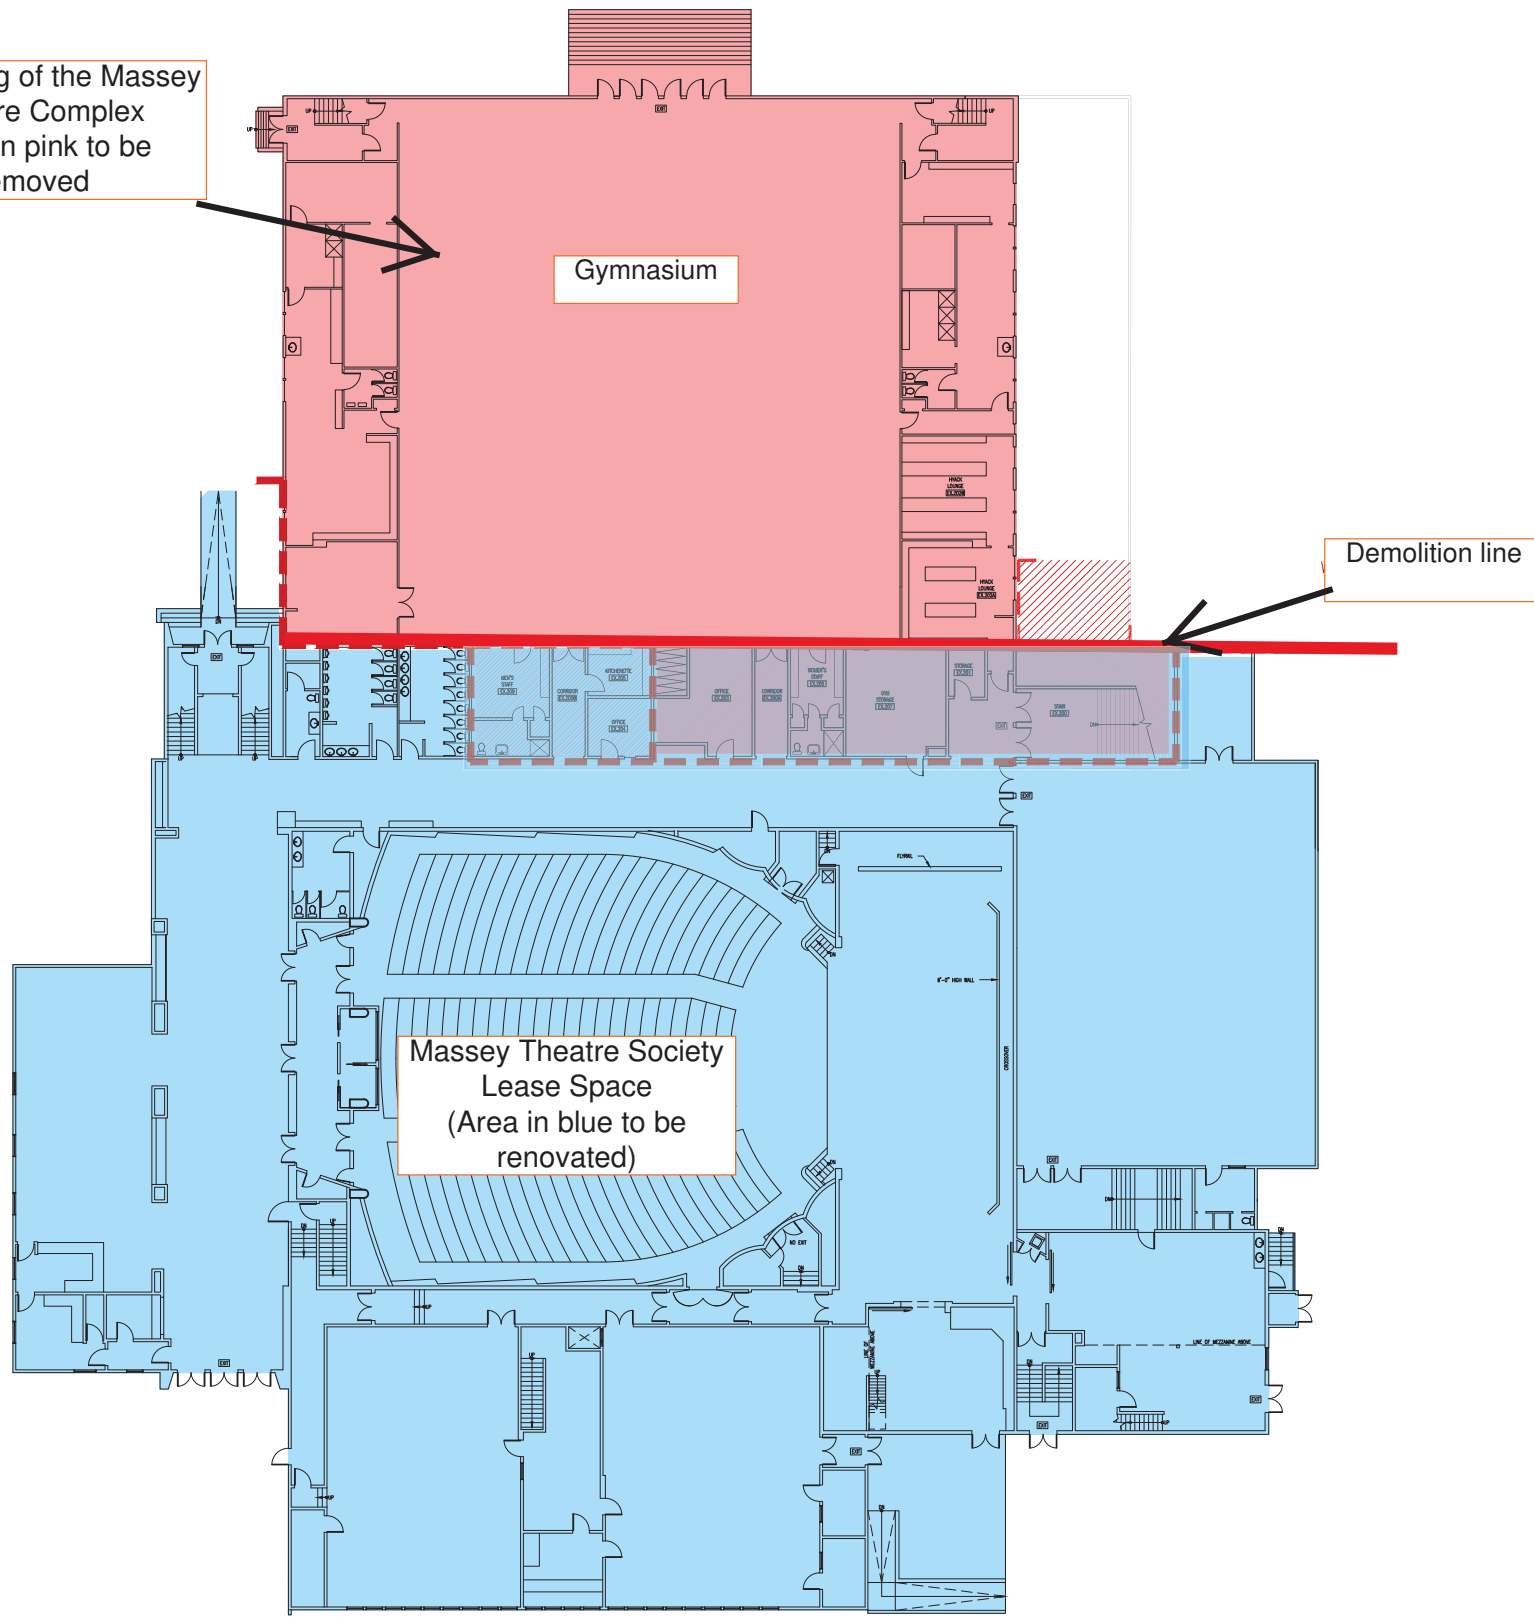

Main Floor Plan

PROJECT ADDRESS
735 EIGHTH AVENUE
NEW WESTMINSTER, BC
V3M 2R2

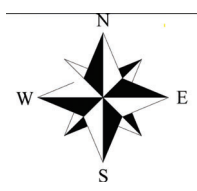

PROJECT MASSEY THEATRE			
DRAWING TITLE MAIN FLOOR PLAN — EXISTING		PROJECT NUMBER 32	
DATE JAN 2019		SCALE 1/16"=1'-0"	DWG. NO.
DRAWN IK	CHECKED HC		