


Appendix B
Area of Construction Work

The perimeter of the building will be under construction

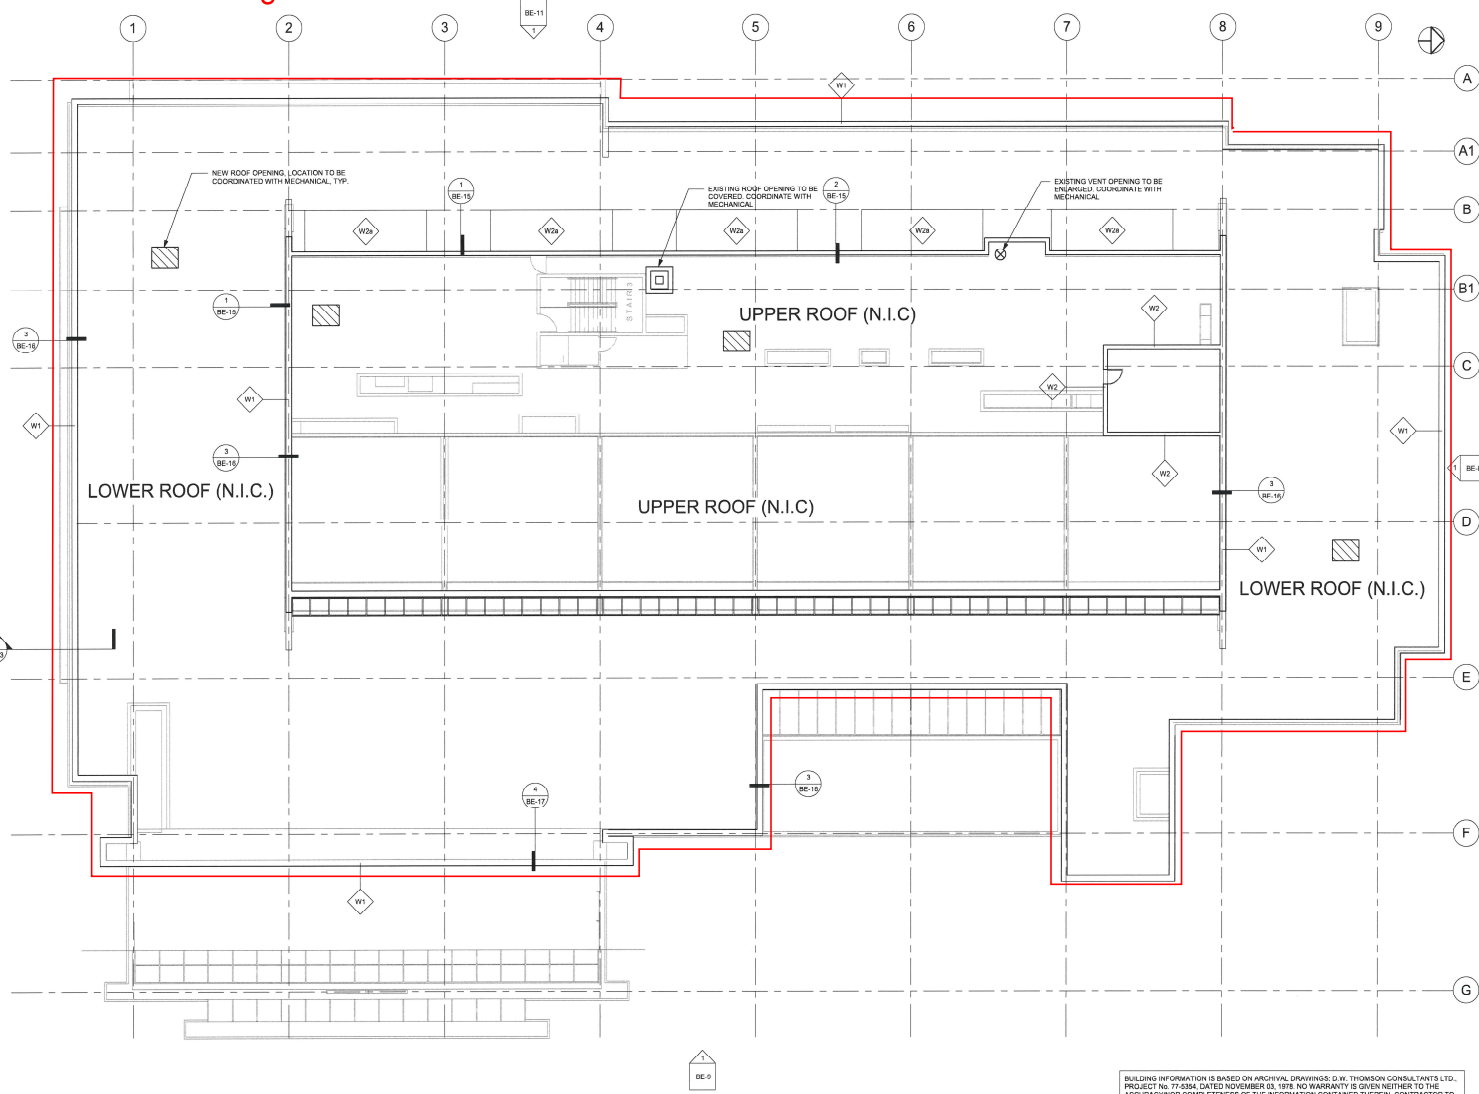

NOTES

LEGEND

- ⊙ ROOF DRAIN
- ▬ WALLS - NOT IN SCOPE
- ▬ WALLS - IN SCOPE
- NEW ROOF ASSEMBLIES**
- R1
- R1a
- R2
- R3
- NEW FLOOR ASSEMBLIES**
- F1
- ▨ NEW ROOF OPENING LOCATION TO BE WATERPROOFED

Version	Description	Date
3	ISSUED FOR TENDER	2014-11-01
2	ISSUED FOR PERMITS REVIEW	2014-10-14
1	ISSUED FOR BIDS REVIEW	2014-08-21

Revisions

DO NOT SCALE DIMENSIONS. CONTRACTOR MUST VERIFY ALL DIMENSIONS AND FINISHES ON SITE. CONTRACTOR SHALL BE RESPONSIBLE FOR VERIFYING ALL DIMENSIONS AND FINISHES ON SITE.



MORRISON HERSHFIELD
NEW WESTMINSTER COURTHOUSE
 17014900

ROOF PLAN

Scale	As Indicated
DWG No.	BE-7
Issue	03/27/18

BUILDING INFORMATION IS BASED ON ARCHIVAL DRAWINGS BY THOMSON CONSULTANTS LTD., PROJECT NO. 77-5564 DATED NOVEMBER 03, 1976. NO WARRANTY IS GIVEN NEITHER TO THE ACCURACY NOR COMPLETENESS OF THE INFORMATION CONTAINED THEREIN. CONTRACTOR TO VERIFY ALL PERTINENT INFORMATION AND REPORT ALL CONFLICTS OR DISCREPANCIES TO THE CONSULTANT PRIOR TO CONSTRUCTION.