


Appendix B

Area of Construction Work

FSPS MANHOLE INVESTIGATION PLAN

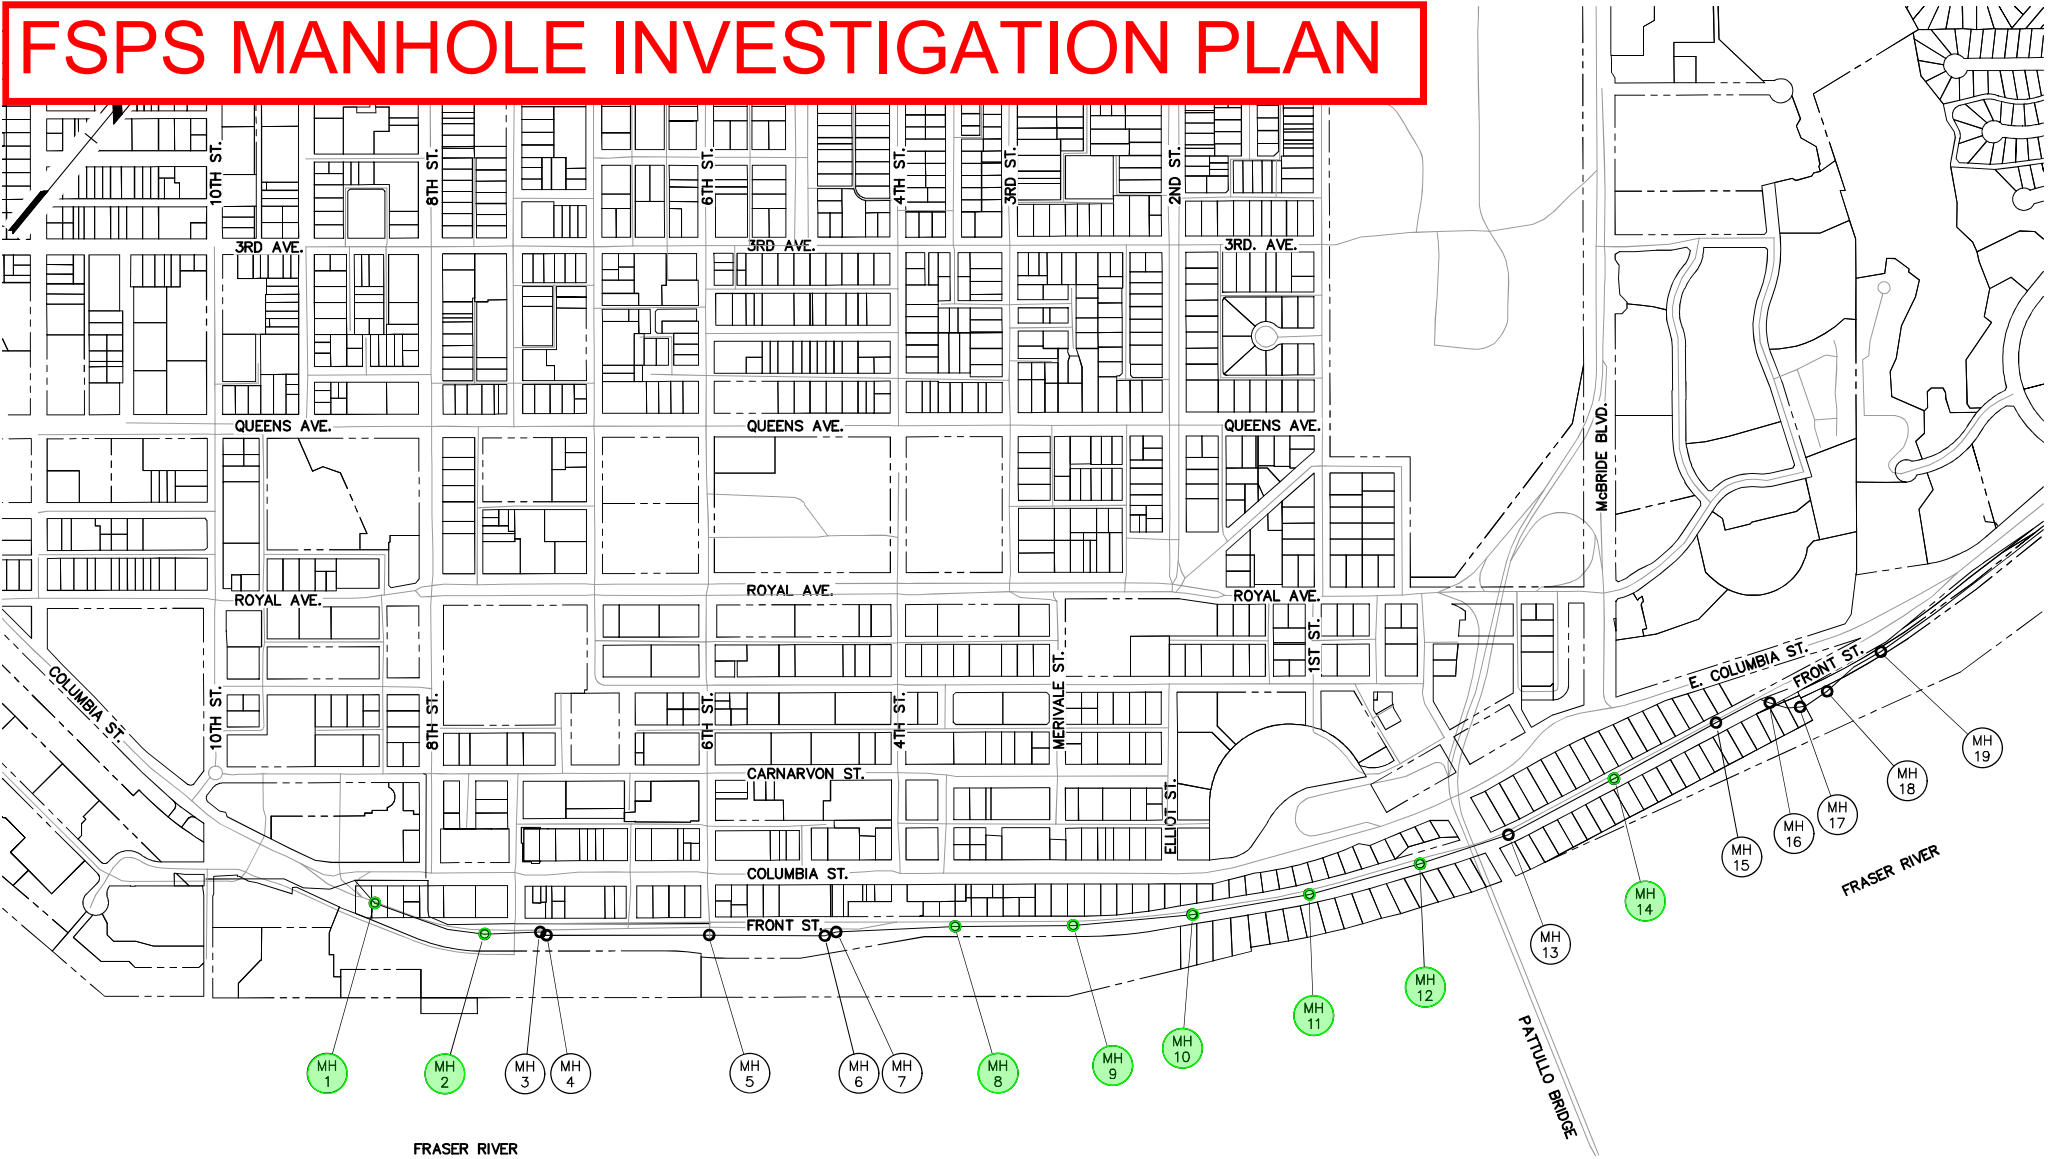

KEY PLAN
1:5000