



Appendix B Area of Construction Work

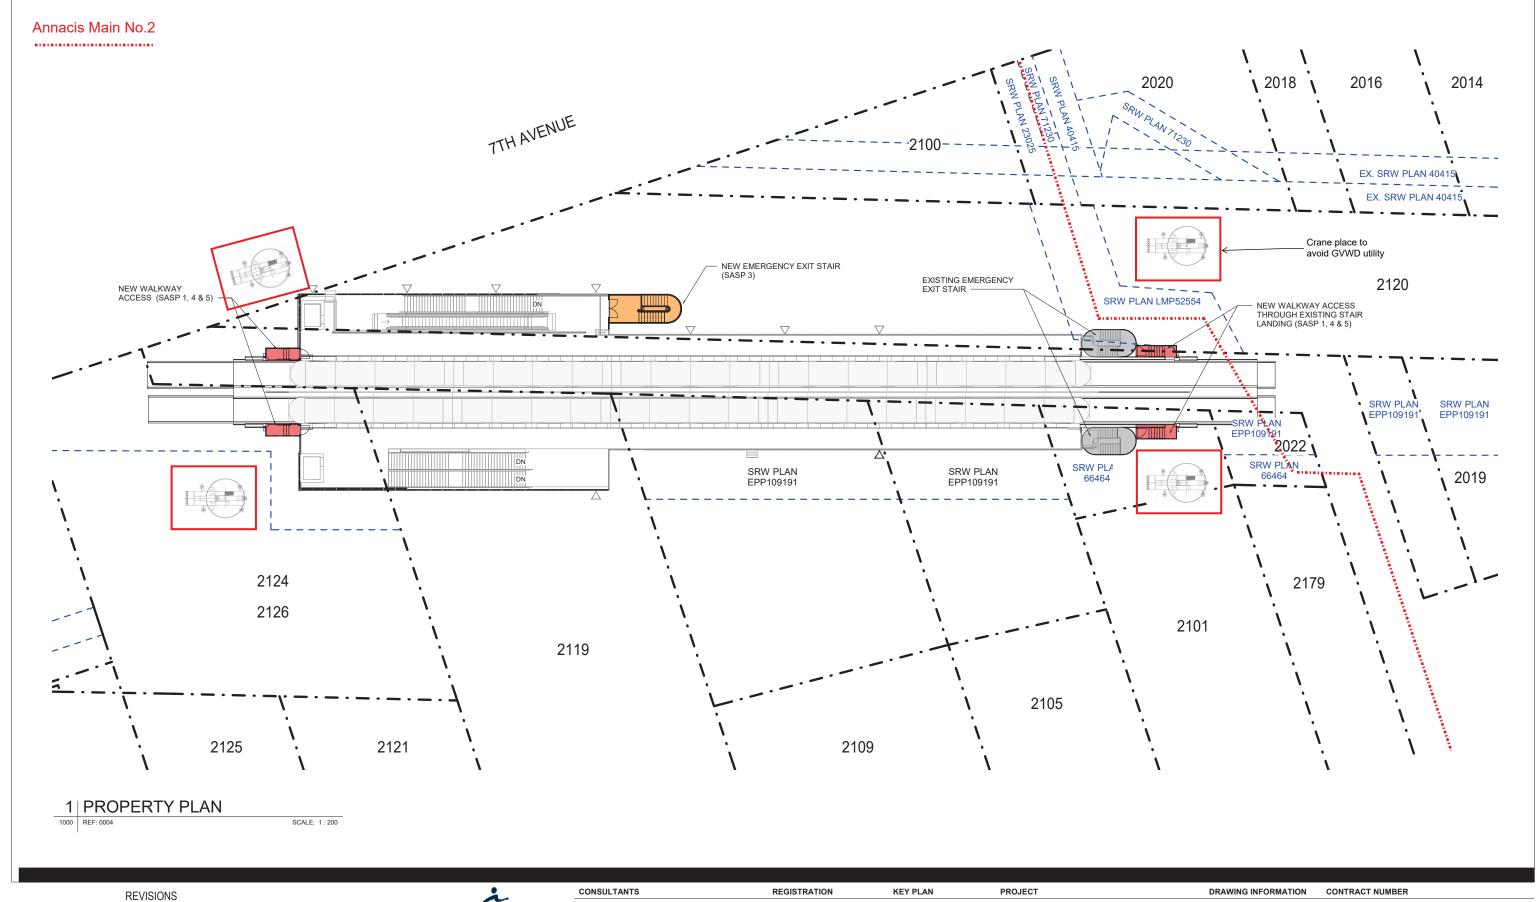

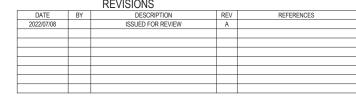



4th Floor - 3292 Production Way. Burnaby, BC, Canada V5A 4R4 T 604.444.6400 F 604.294.8597

STATION ACCESS & SAFETY PROGRAM (SASP 3) 22ND STREET STATION 49 22nd St, New Westminster, BC

DRAWN BY	CF
DESIGNED BY	NM
CHECKED BY	ST
APPROVED BY	CG

60666473 PROJECT NUMBER 223022 SHEET TITLE BRAID STATION PROPERTY PLAN

223022-1000-A