

Attachment A:
Existing City Hall Front Lawn and
Options for Tree Planting

EXISTING CONDITION- CITY HALL FRONT LAWN



FRONT LAWN- EAST END




FRONT LAWN- CENTRAL



FRONT LAWN- WEST END

OPTION A- FULL TREE GROVE (UP TO 60 TREES)

NOTE: NUMBER OF TREES, SIZE AND LOCATION ARE APPROXIMATE.

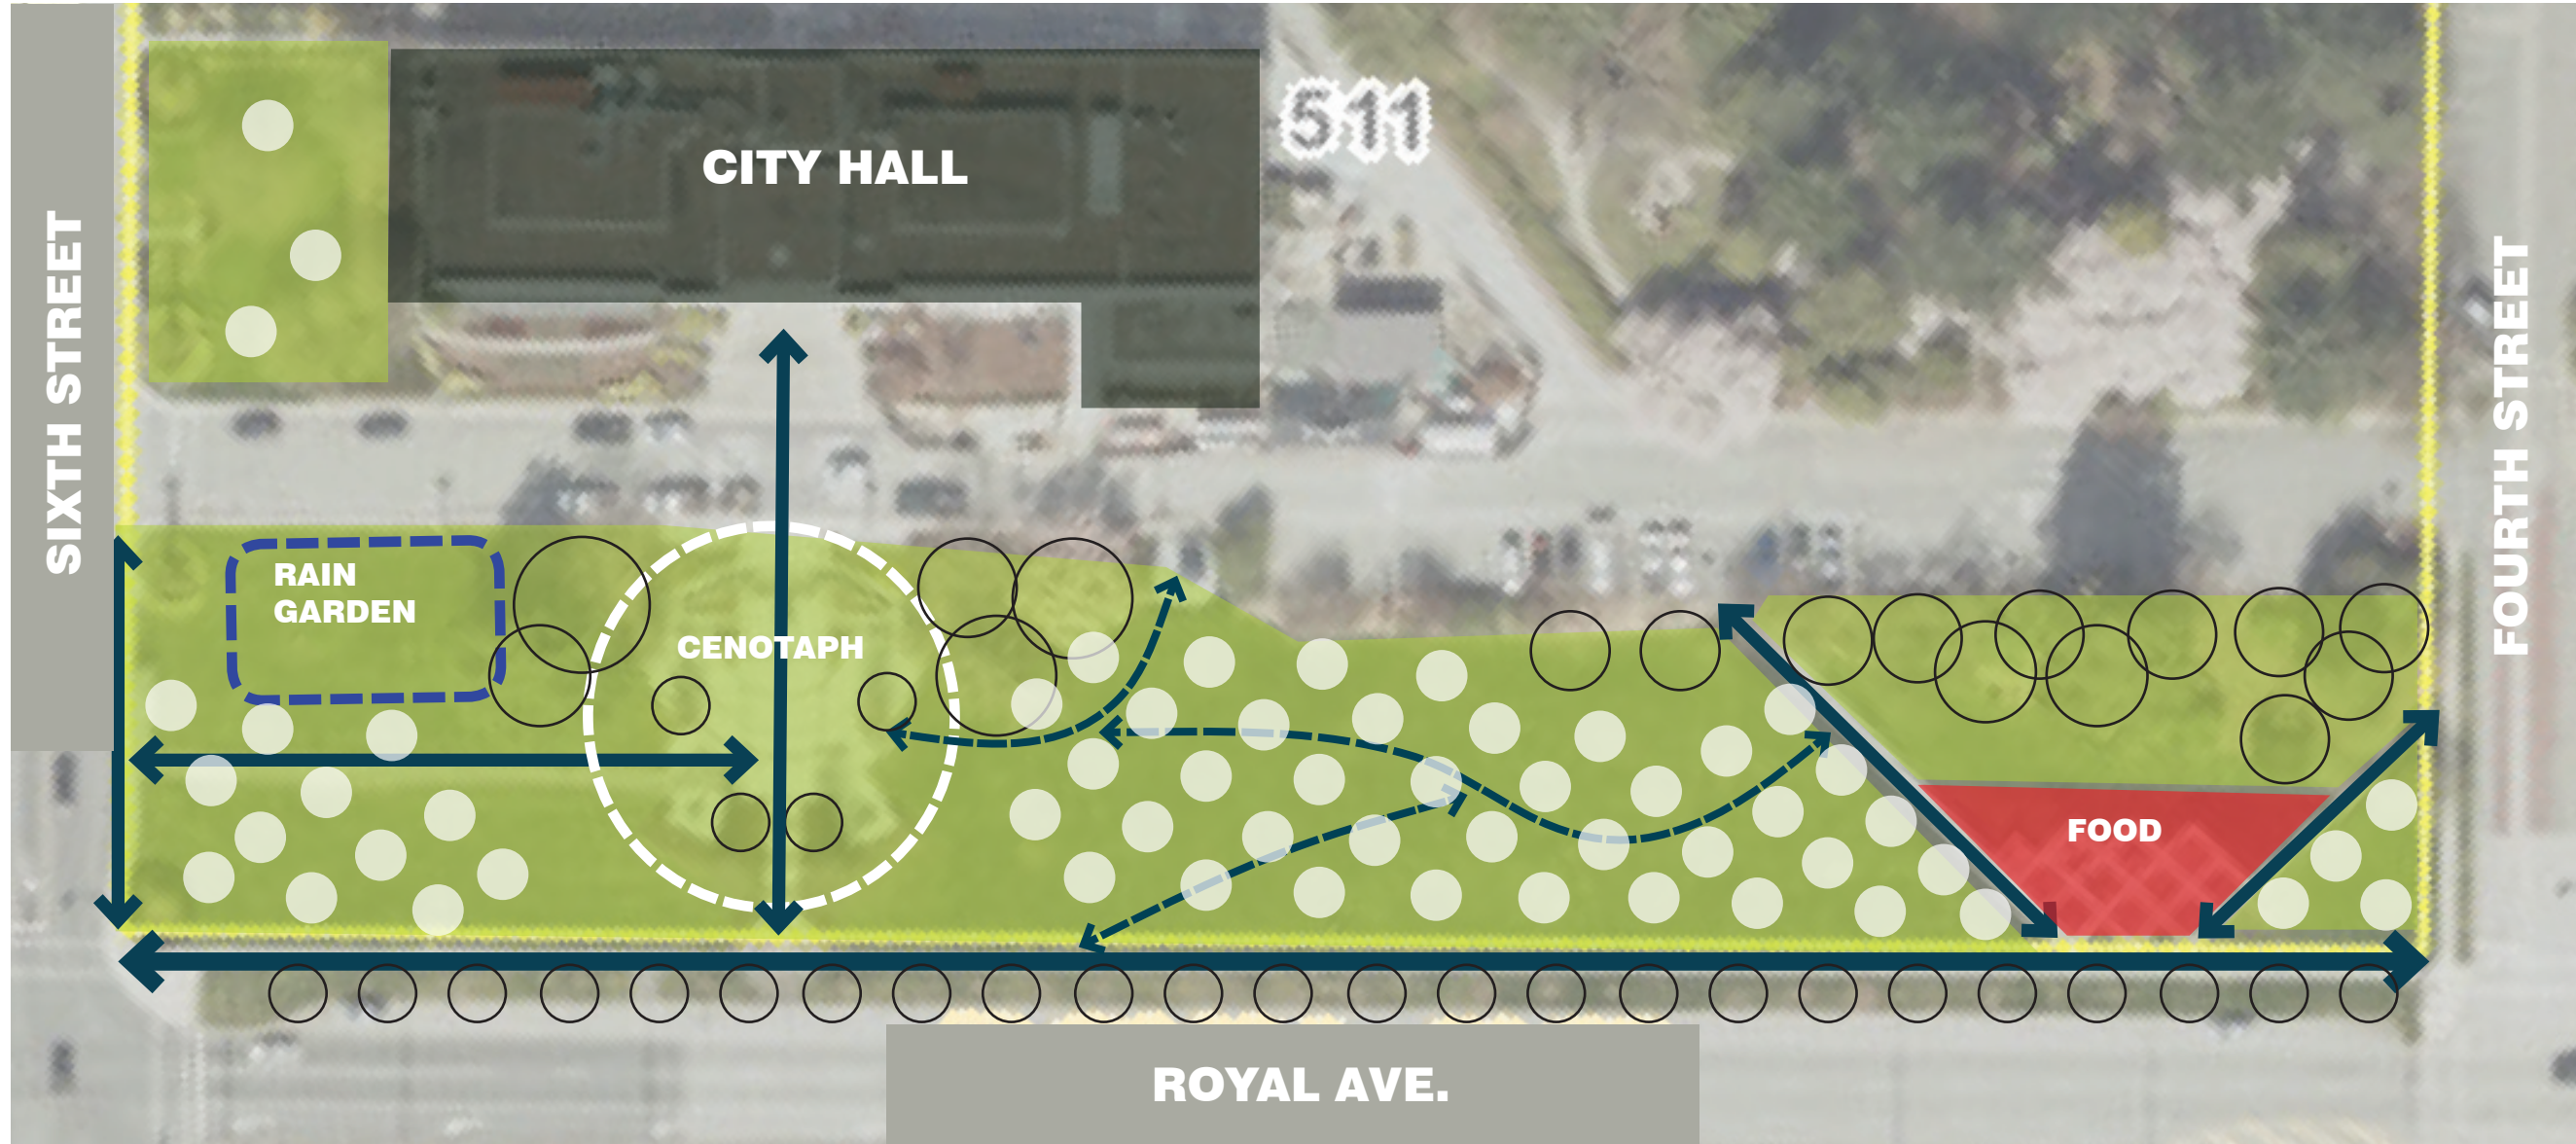

LEGEND:

- EXISTING TREES (black circle)
- PROPOSED TREES (white circle)
- EXISTING PED. PATHWAYS (solid blue arrow)
- PROPOSED PED. DESIRE LINES (MOWED PATHS) (dashed blue arrow)



EXAMPLE, TREES PLANTED ON FORMAL GRID




EXAMPLE, TREES ON GRID WITH SEASONAL QUALITY



EXAMPLE, WILD GRASS BELOW WITH PAVED OR MOWED PATHWAYS

OPTION B- HALF TREE GROVE (UP TO 30 TREES)

NOTE: NUMBER OF TREES, SIZE AND LOCATION ARE APPROXIMATE.

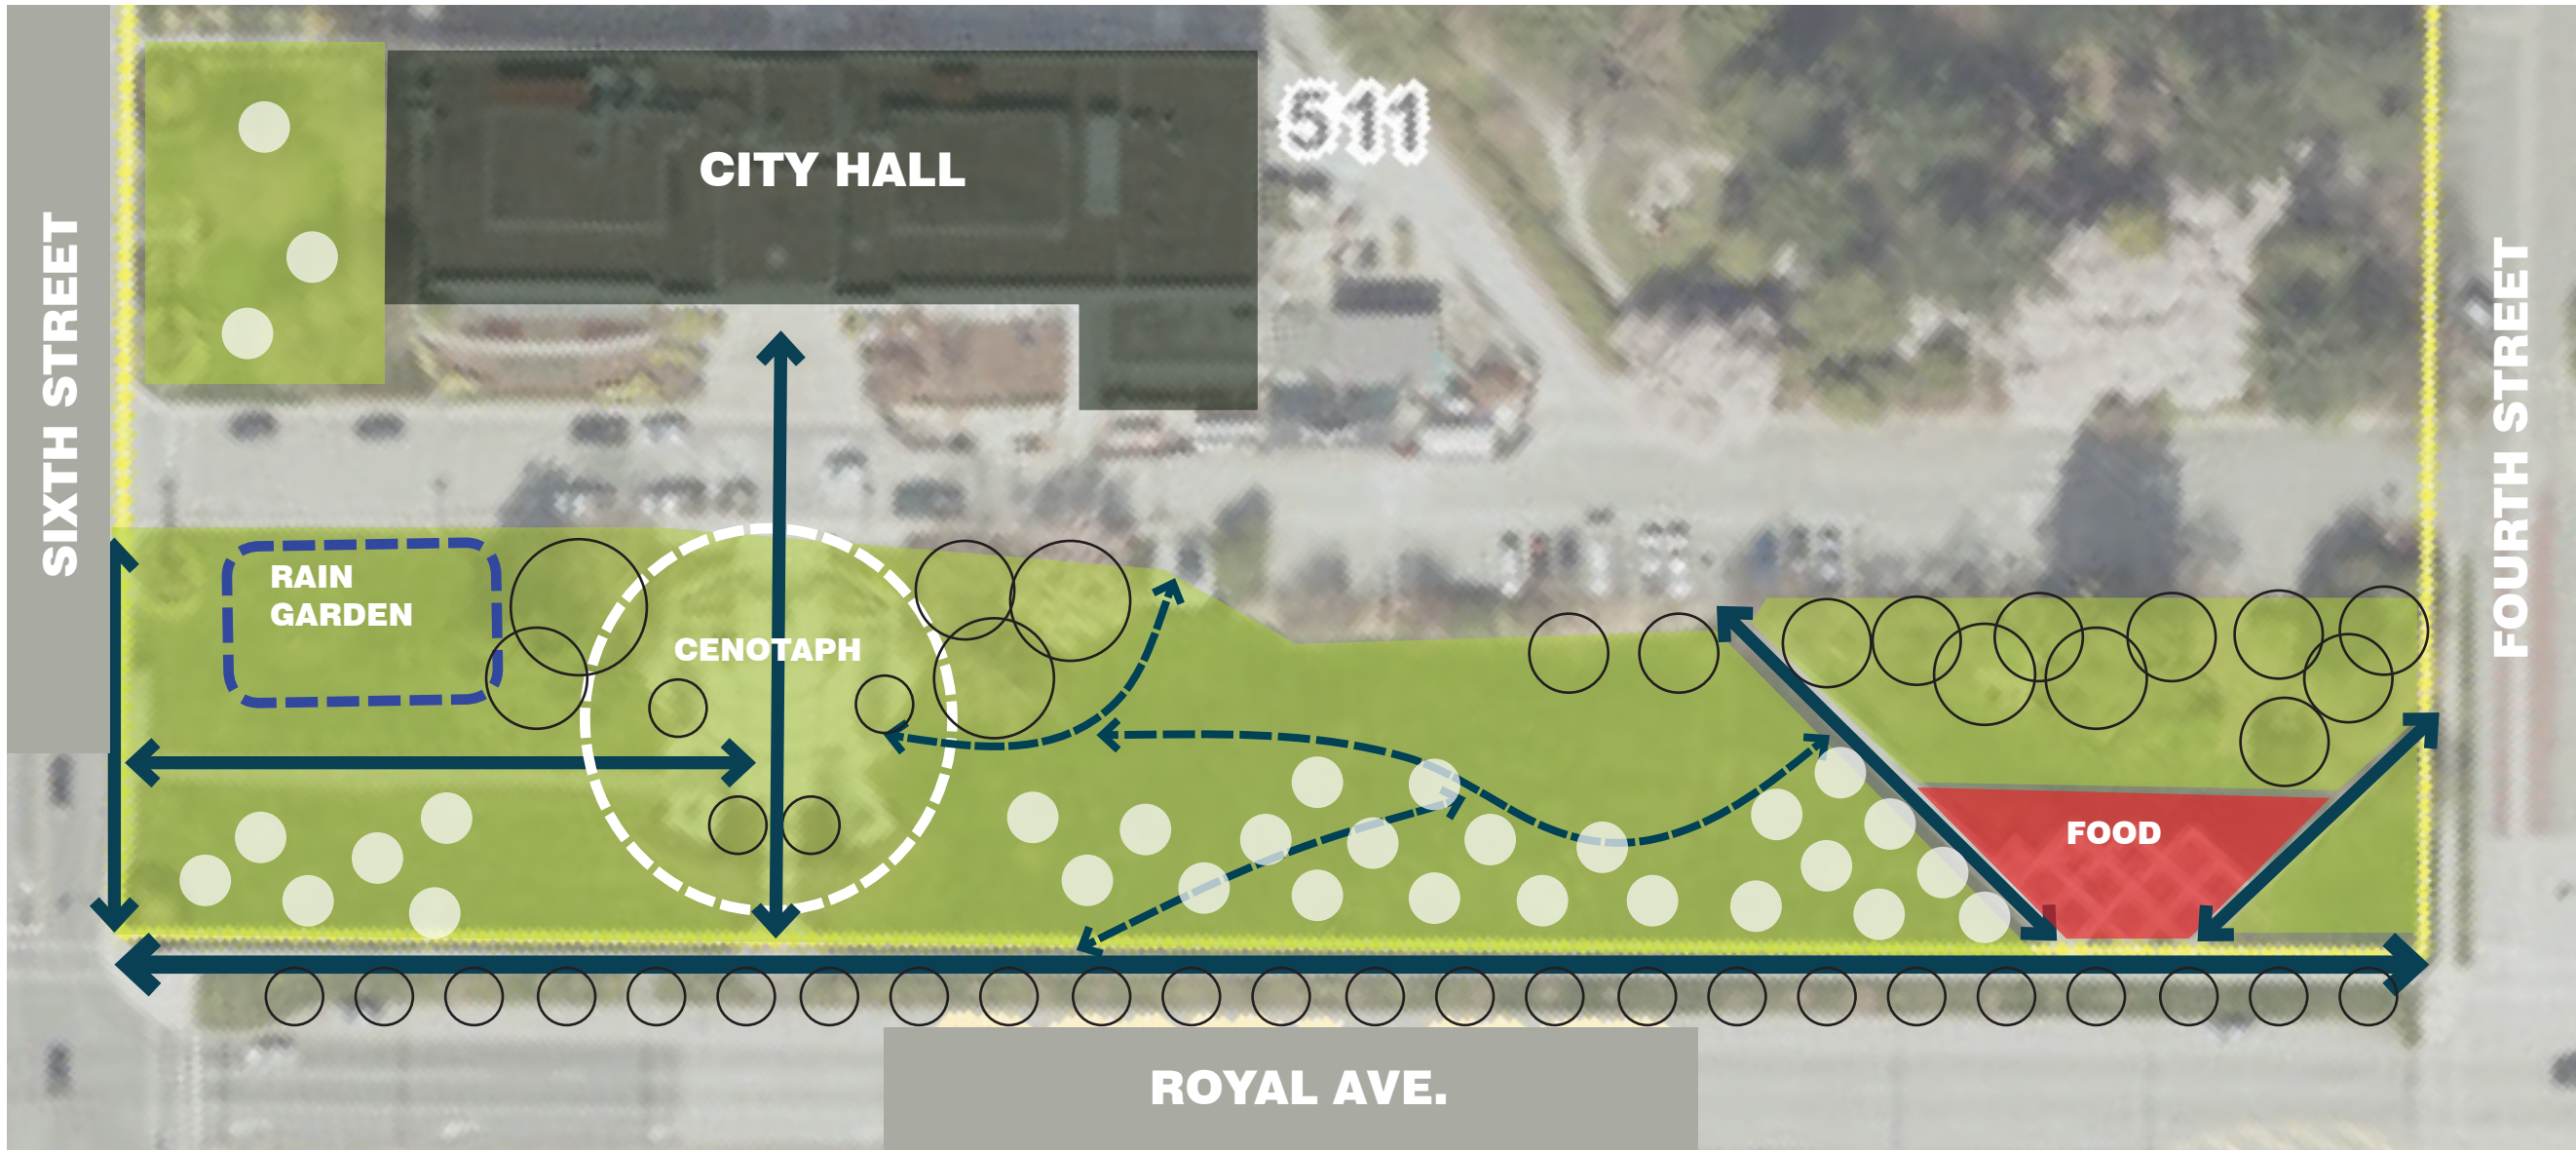


LEGEND:


- EXISTING TREES (black circle)
- PROPOSED TREES (white circle)
- EXISTING PED. PATHWAYS (solid blue arrow)
- PROPOSED PED. DESIRE LINES (MOWED PATHS) (dashed blue arrow)



EXAMPLE, TREES PLANTED ON SMALLER GRID (SOUTH PORTION ONLY)

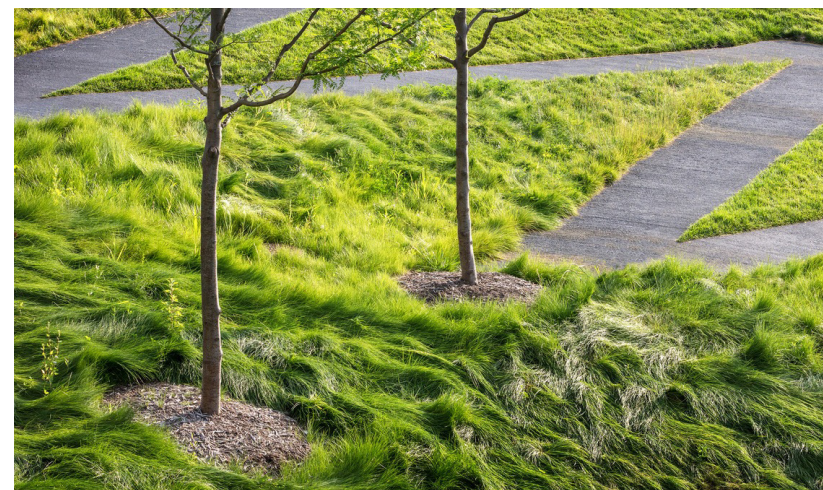

EXAMPLE, WILD GRASS BELOW (SOUTH PORTION ONLY)

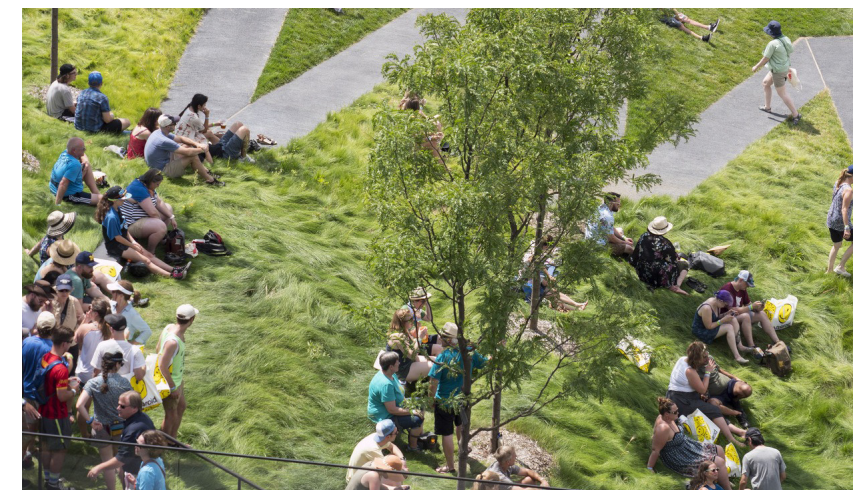

EXAMPLE, MORE OPEN AREA FOR PASSIVE/ SOCIAL USE (NORTH PORTION)