


Appendix B
Area of Construction Work

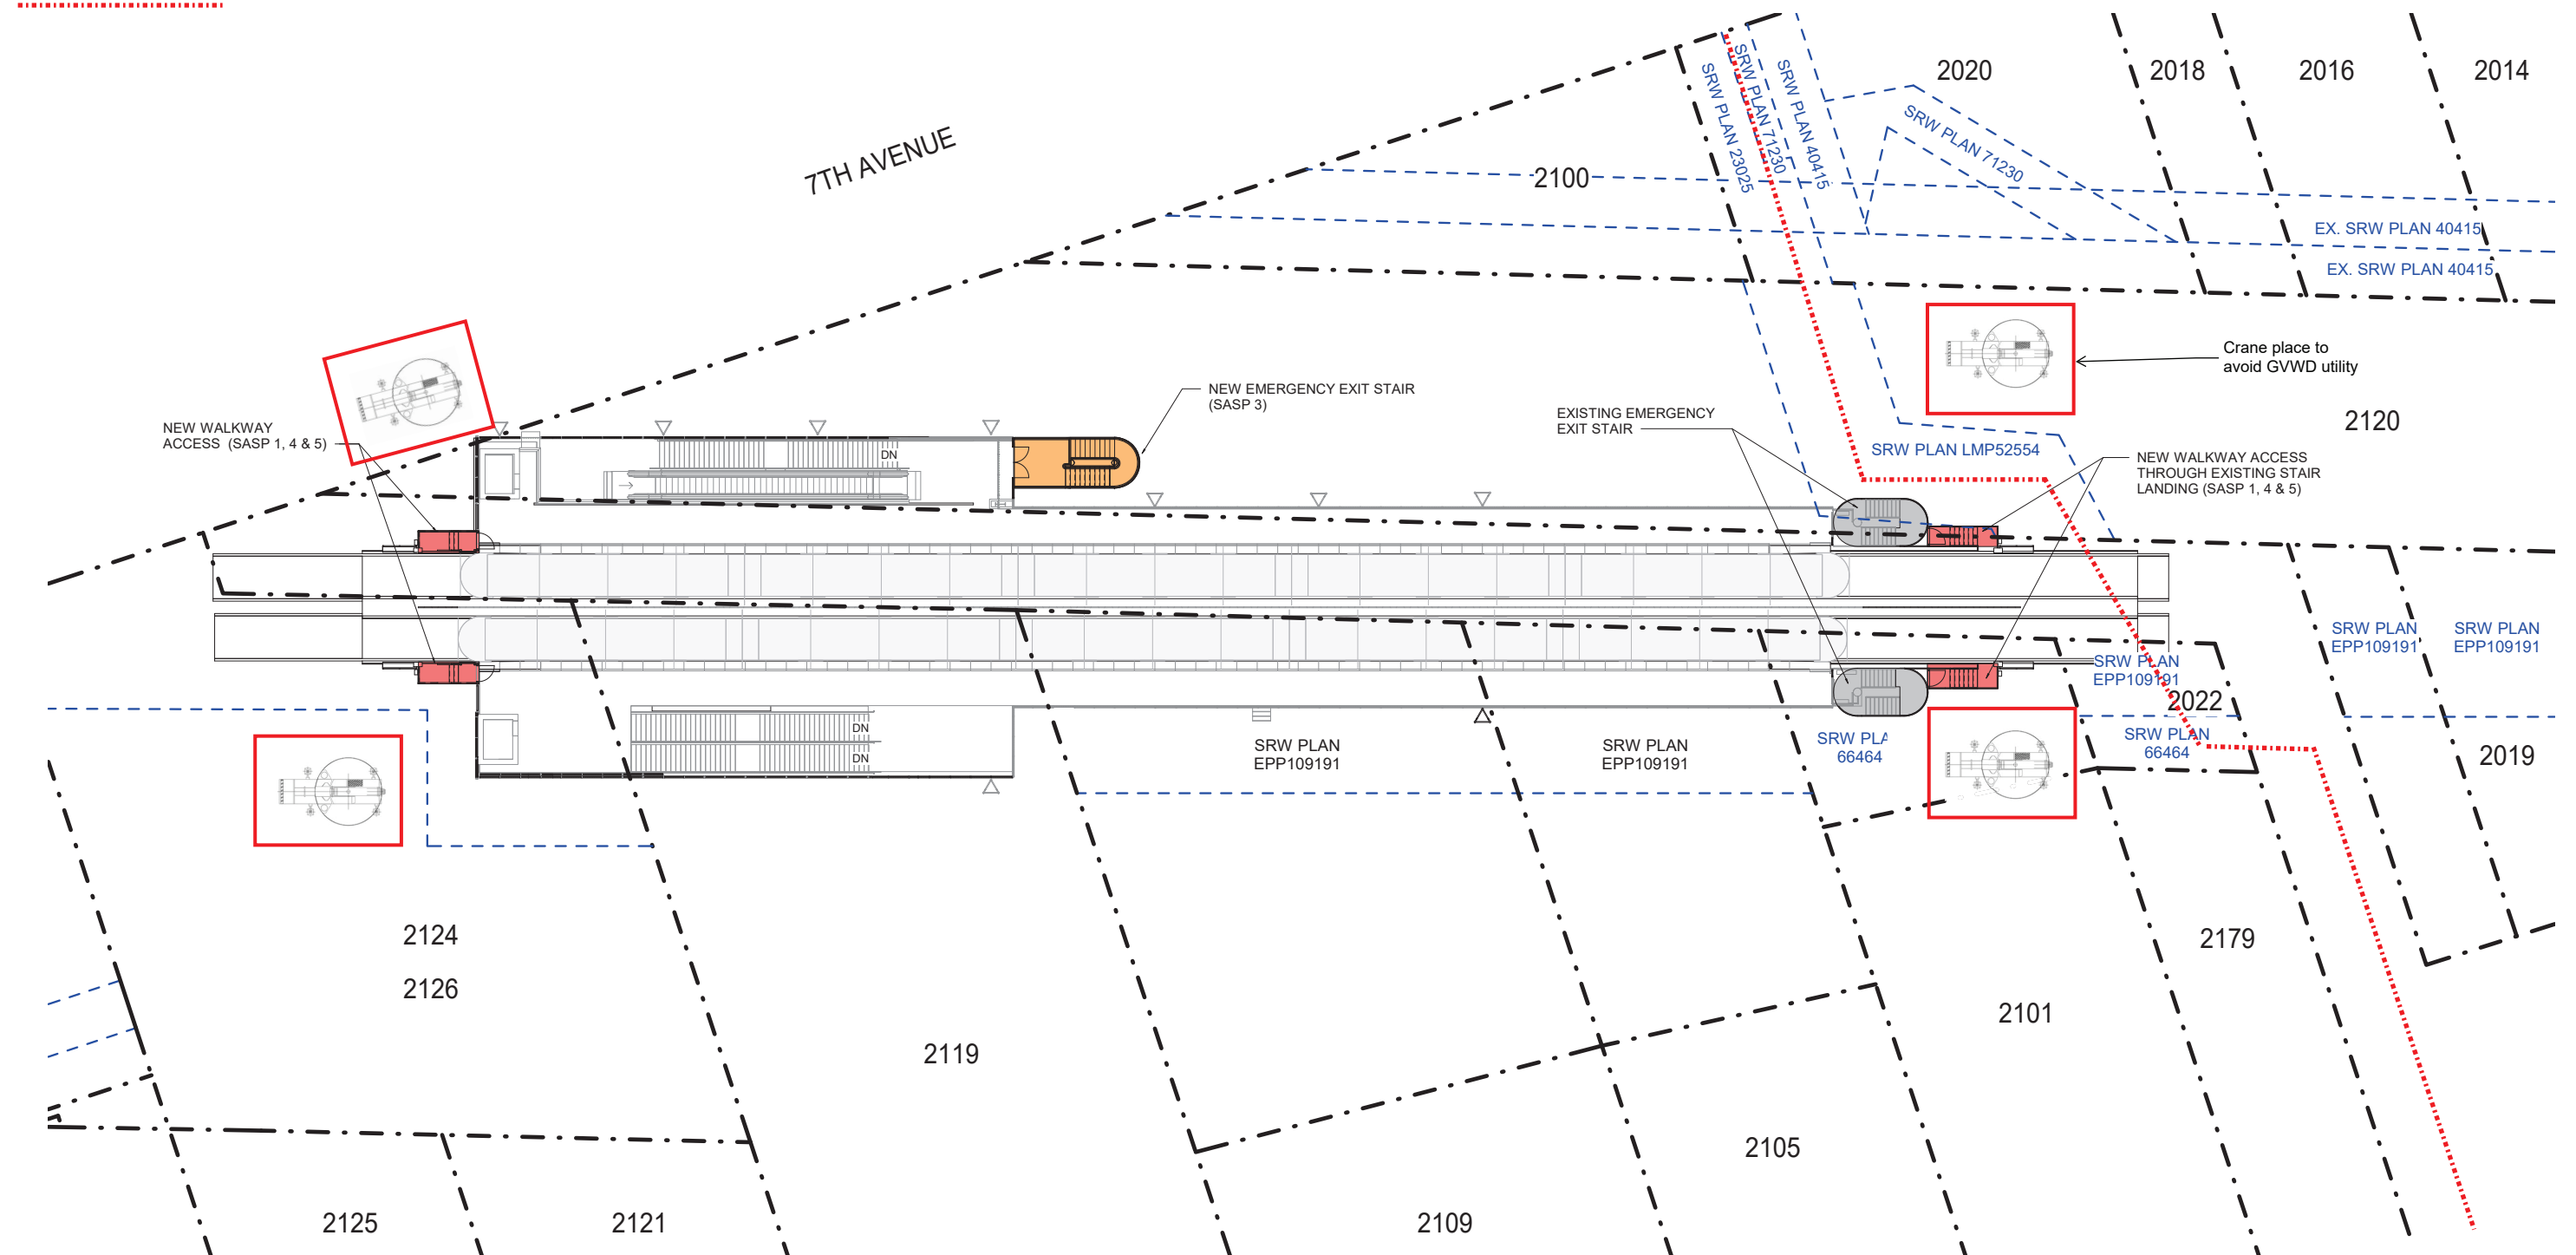

1 | PROPERTY PLAN

1000 REF: 0004 SCALE: 1 : 200

REVISIONS

DATE	BY	DESCRIPTION	REV	REFERENCES
2022/07/08		ISSUED FOR REVIEW	A	



CONSULTANTS



REGISTRATION

KEY PLAN

PROJECT

STATION ACCESS & SAFETY PROGRAM (SASP 3)
22ND STREET STATION
49 22nd St, New Westminster, BC

DRAWING INFORMATION

DRAWN BY CF
DESIGNED BY NM
CHECKED BY ST
APPROVED BY CG

CONTRACT NUMBER

60666473
PROJECT NUMBER
223022
SHEET TITLE

BRAID STATION PROPERTY PLAN

DRAWING NUMBER

223022-1000-A

7/8/2022 5:24:39 PM