


Appendix B
Area of Construction Work

The perimeter of the building will be under construction

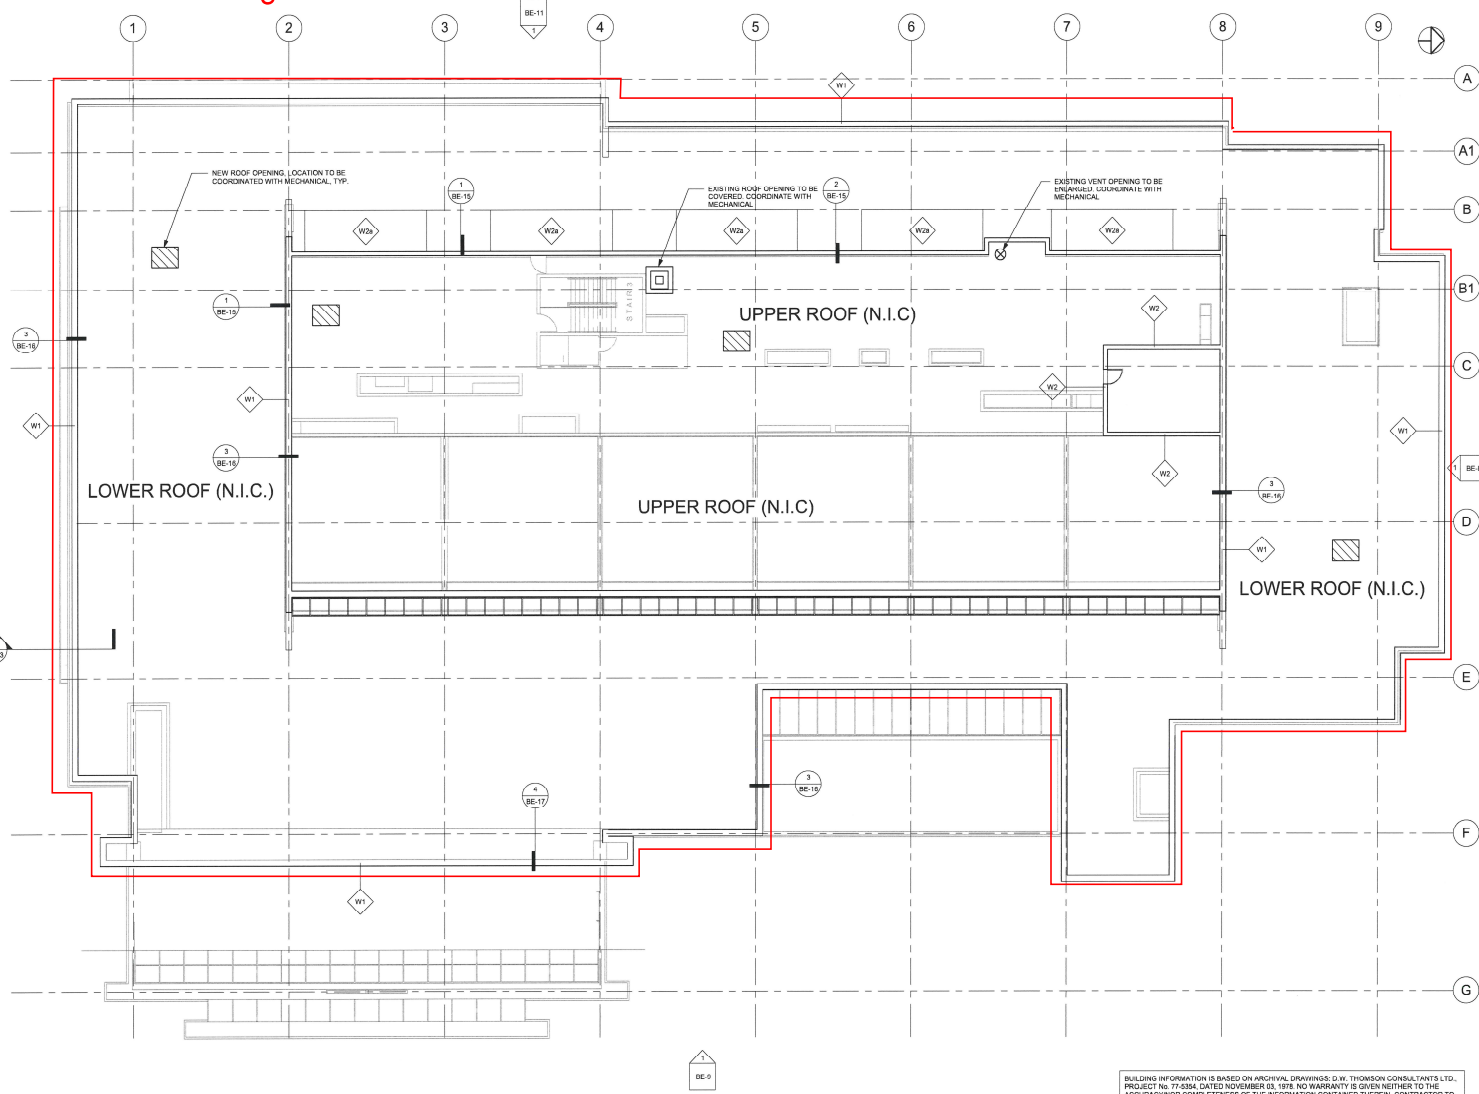

NOTES

LEGEND

- ⊙ ROOF DRAIN
- ▬ WALLS - NOT IN SCOPE
- ▬ WALLS - IN SCOPE
- NEW ROOF ASSEMBLIES
 - R1
 - R1a
 - R2
 - R3
- NEW FLOOR ASSEMBLIES
 - F1
- NEW ROOF OPENING LOCATION TO BE WATERPROOFED

Version	Description	Date
3	ISSUED FOR TENDER	2014-11-01
2	ISSUED FOR PERMIT REVIEW	2014-10-14
1	ISSUED FOR BIDS REVIEW	2014-08-21

Revisions
 DO NOT SCALE DIMENSIONS. CONTRACTOR MUST VERIFY ALL DIMENSIONS AND FINISHES ON SITE. CONTRACTOR SHALL BE RESPONSIBLE FOR VERIFYING ALL DIMENSIONS AND FINISHES ON SITE.



MORRISON HERSHFIELD
 NEW WESTMINSTER COURTHOUSE
 17014900

Scale	Issue	Date
As Indicated		
DWG No. BE-7	Issue	Date 03/27/18

BUILDING INFORMATION IS BASED ON ARCHIVAL DRAWINGS. E.W. THOMSON CONSULTANTS LTD., PROJECT NO. 77-5564, DATED NOVEMBER 03, 1976. NO WARRANTY IS GIVEN NEITHER TO THE ACCURACY NOR COMPLETENESS OF THE INFORMATION CONTAINED THEREIN. CONTRACTOR TO VERIFY ALL PERTINENT INFORMATION AND REPORTS ALL CONFLICTS OR DISCREPANCIES TO THE CONSULTANT PRIOR TO CONSTRUCTION.

1 ROOF
 3/32" = 1'-0"