

## Attachment 2


### *Preliminary Application Materials (Select)*



BUILDING A SOUTH ELEVATION - BUILDING B SECTION 3



BUILDING A WEST ELEVATION

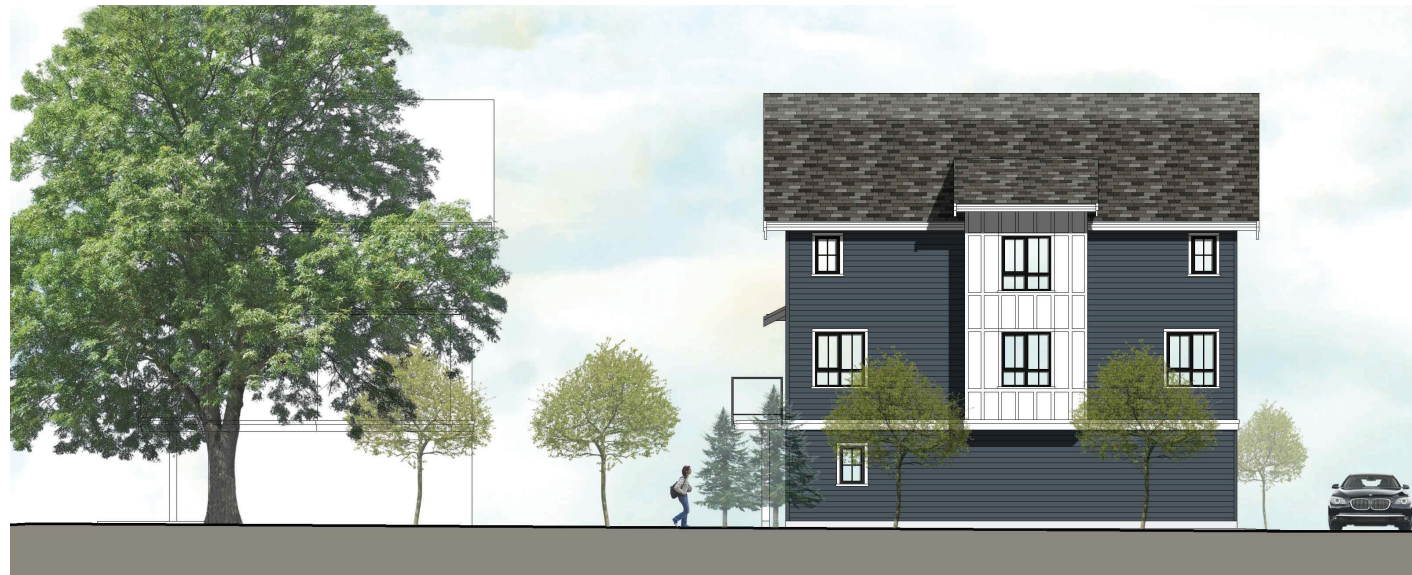

BUILDING B SOUTH ELEVATION



BUILDING B WEST ELEVATION