


## Attachment 3


### *Drawing Package (Select Pages)*





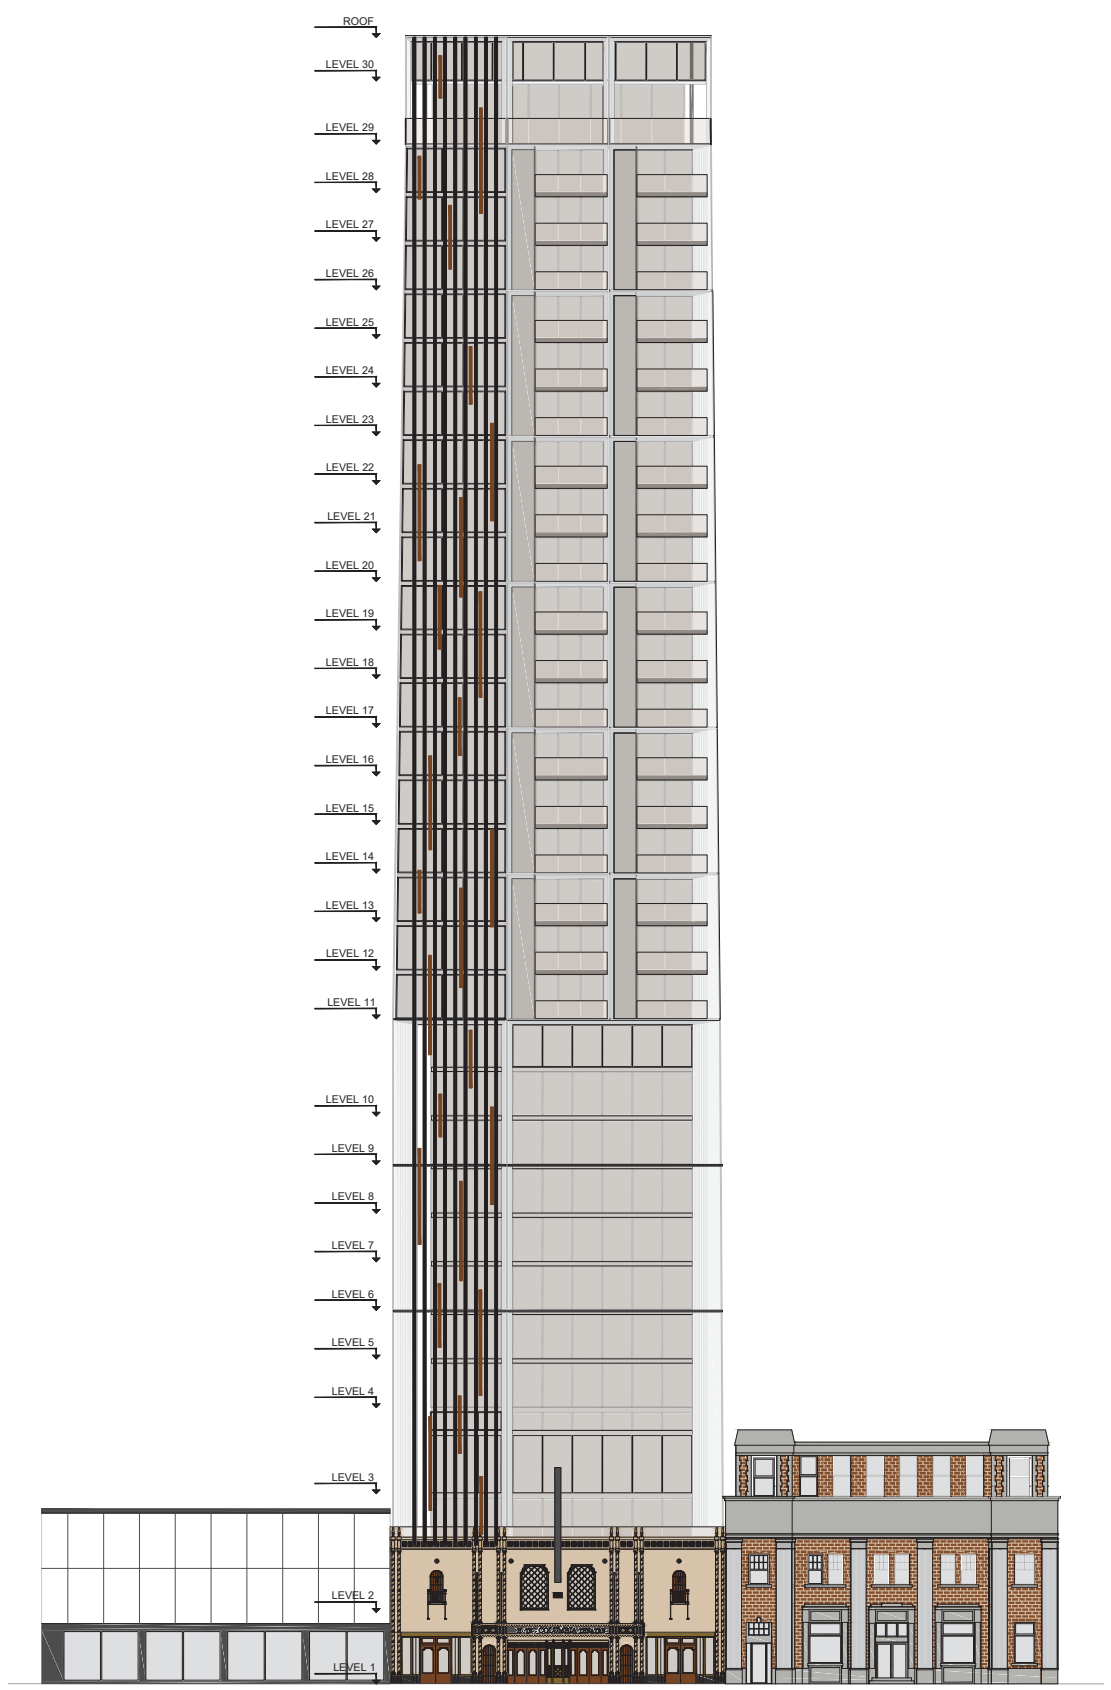

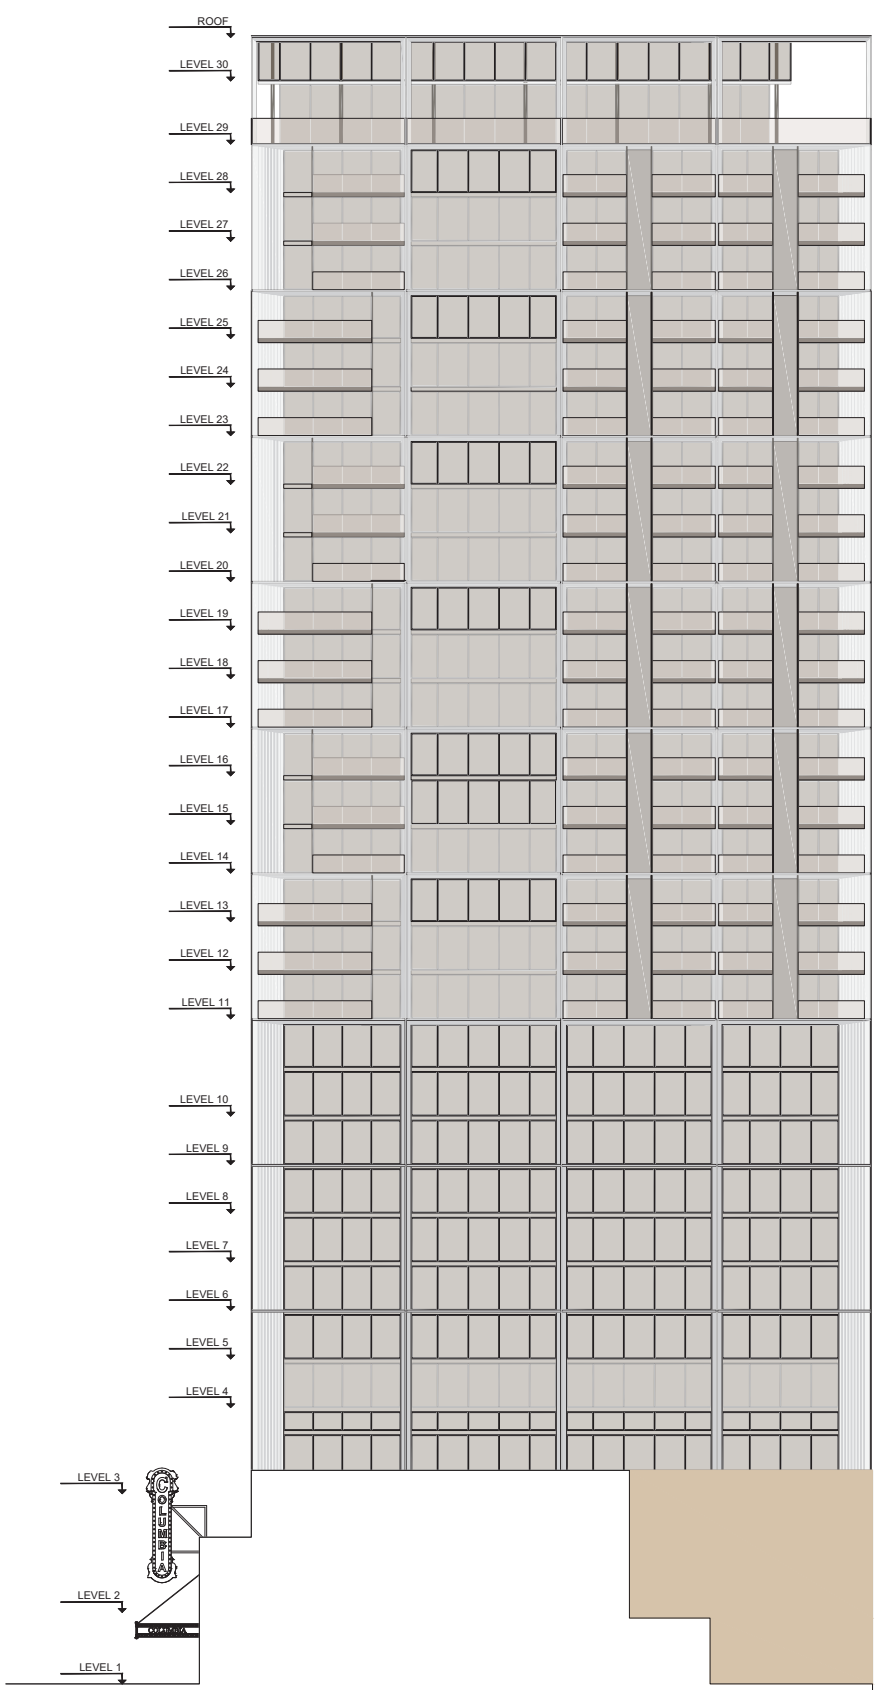

# PROPOSED BUILDING ELEVATIONS





NORTH ELEVATION







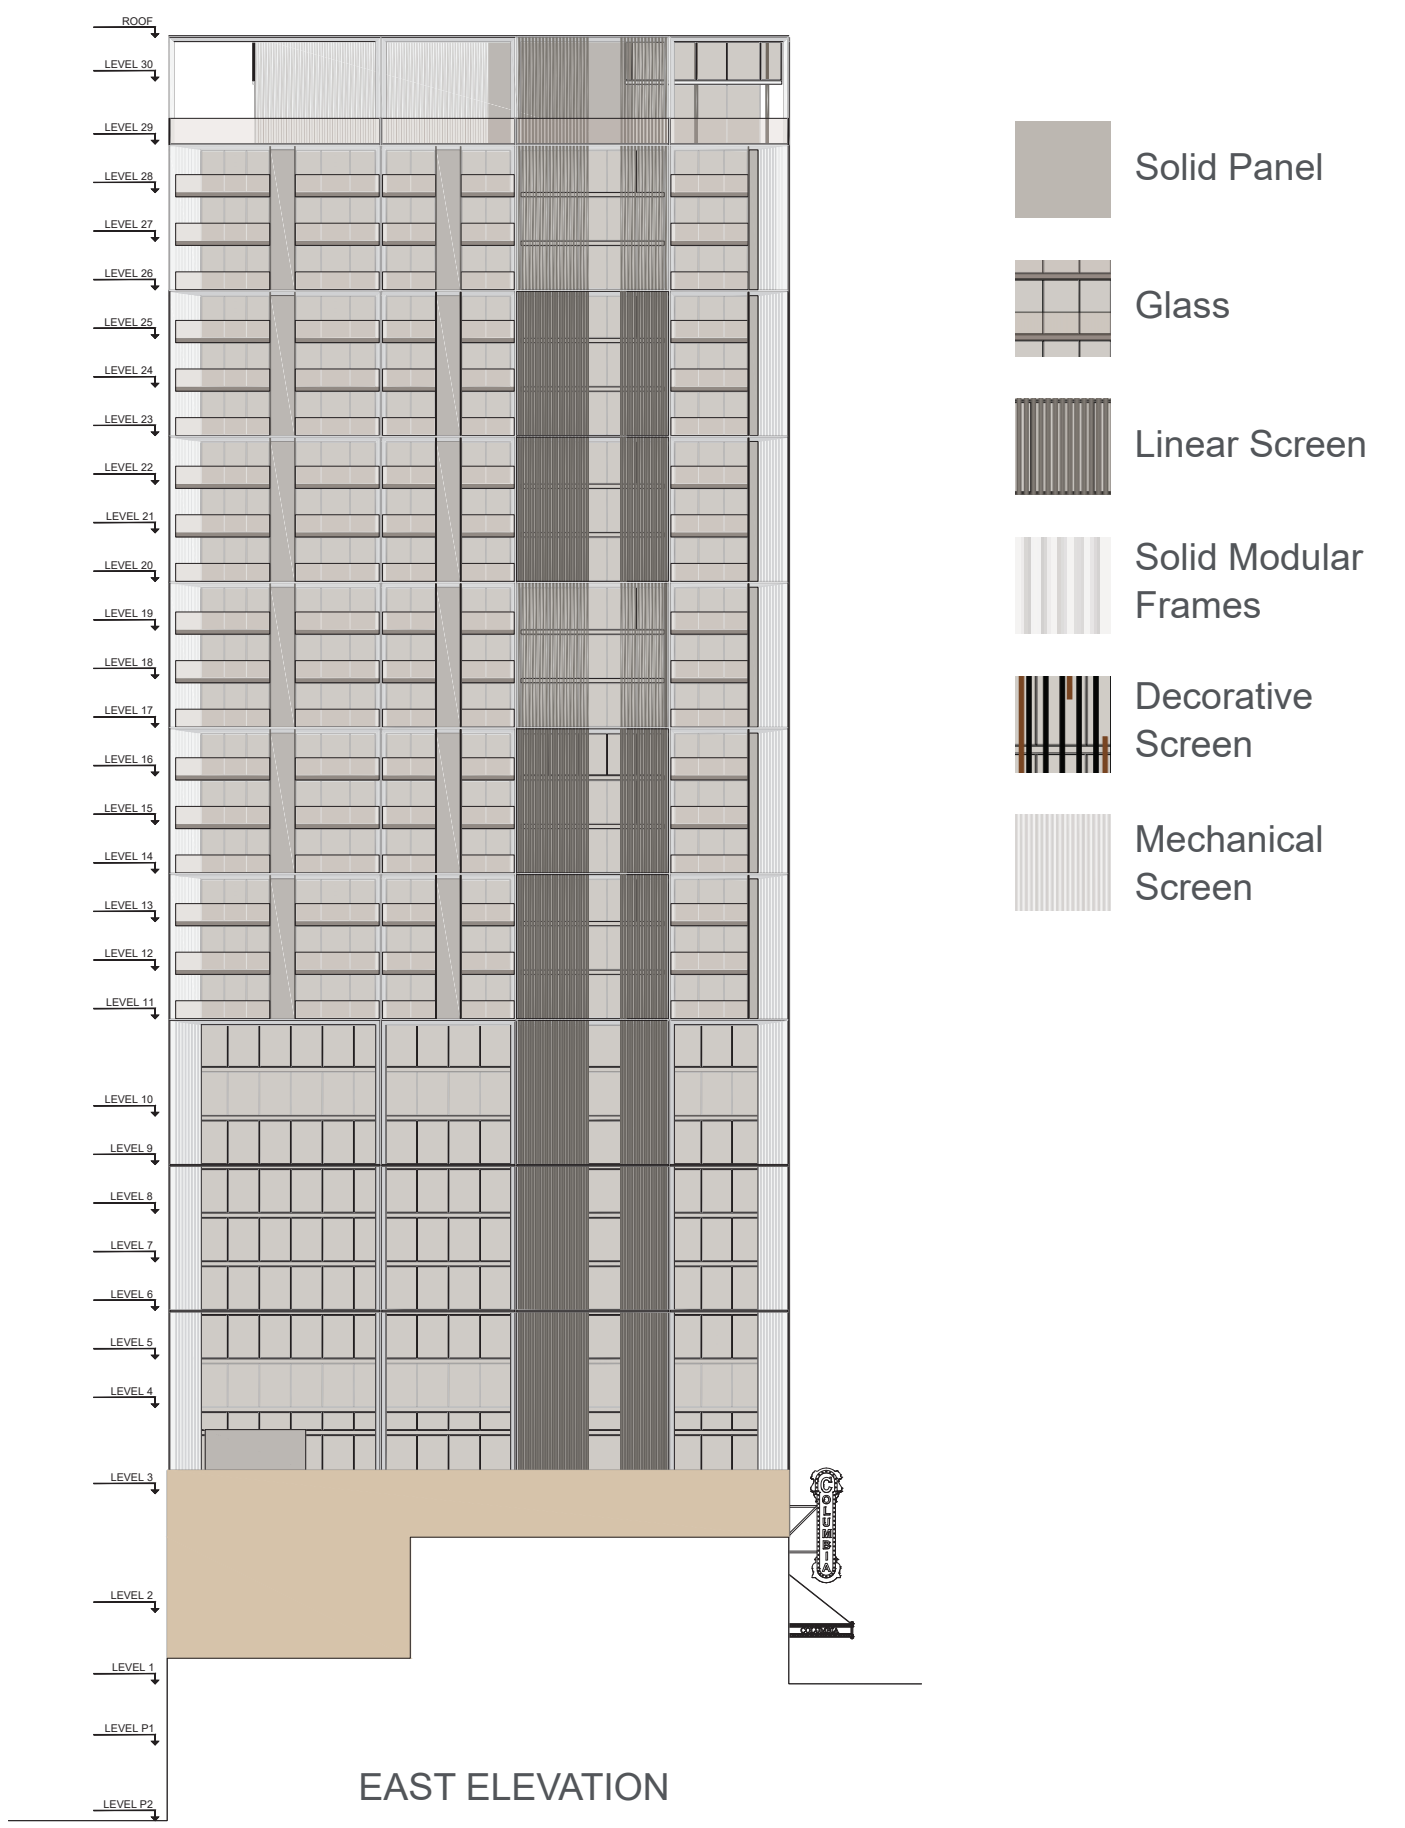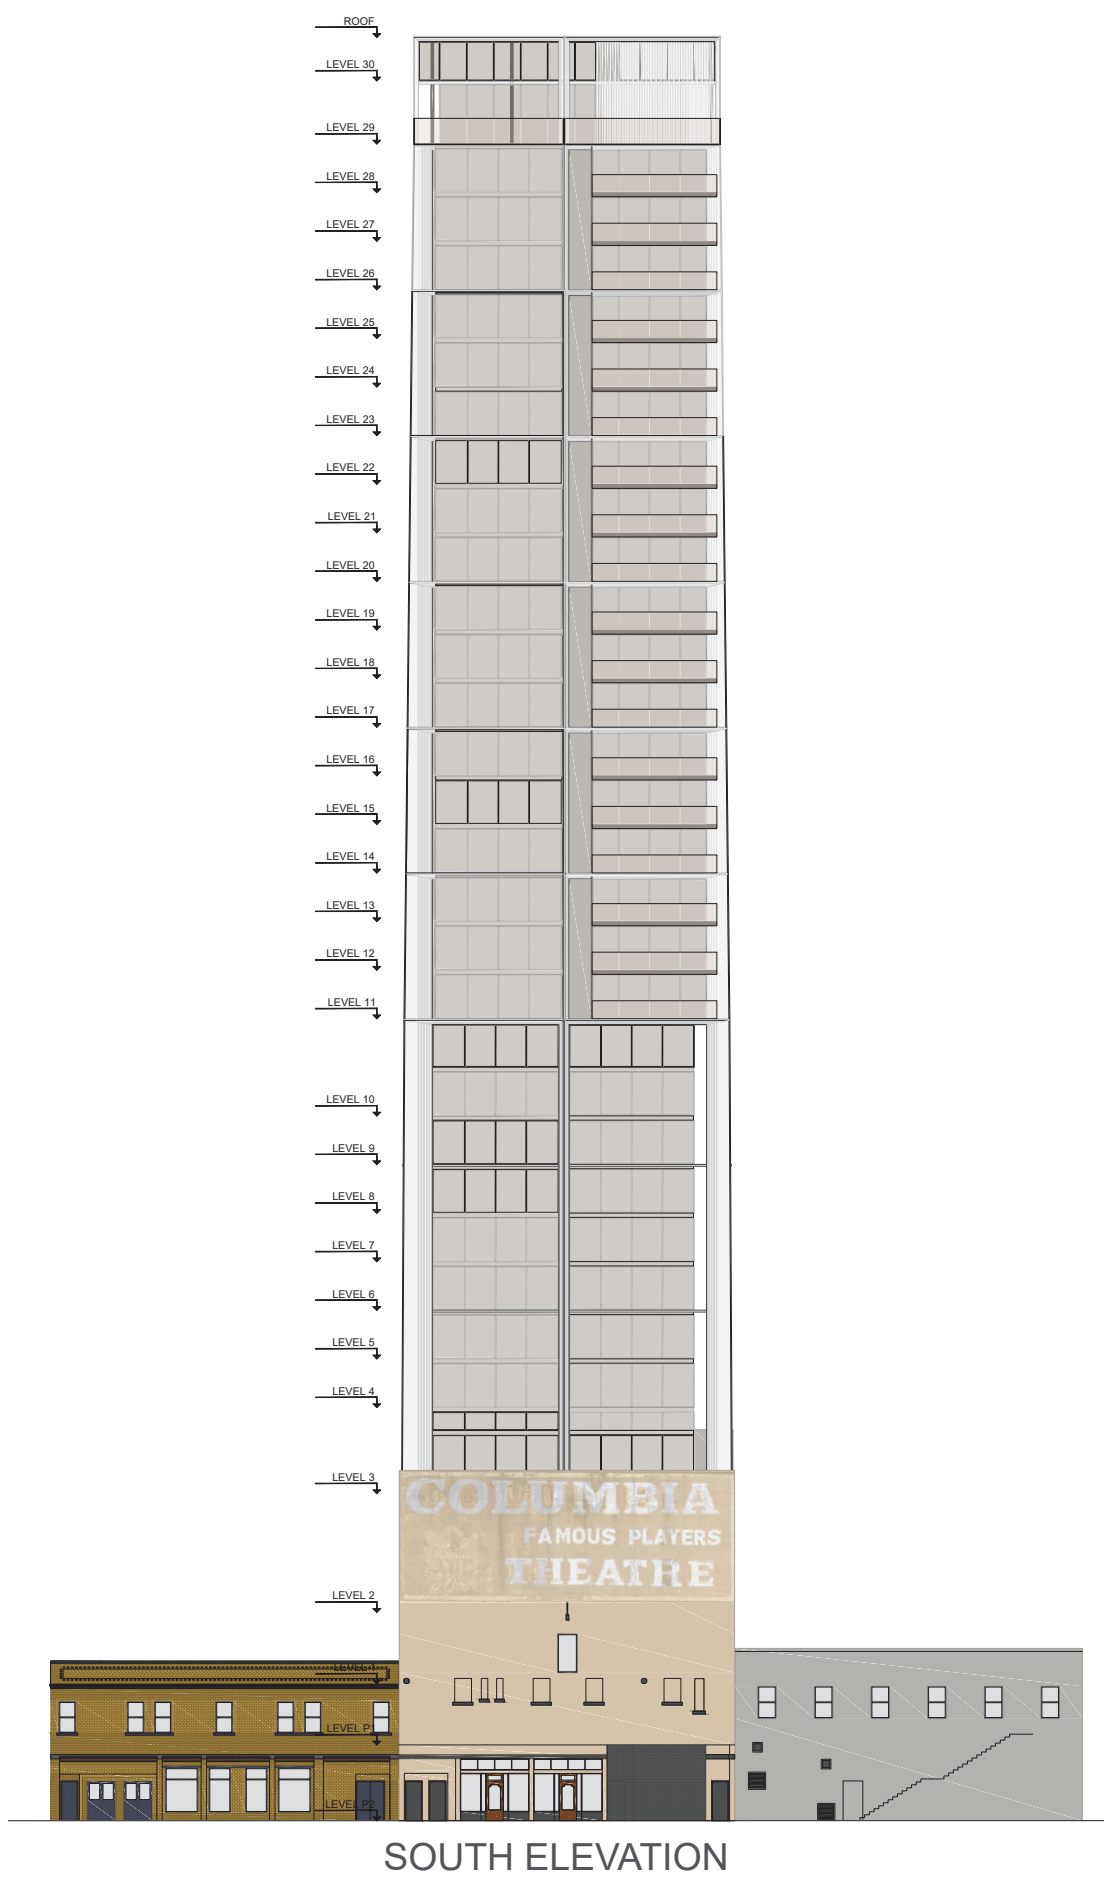

WEST ELEVATION


-  Solid Panel
-  Glass
-  Linear Screen
-  Solid Modular Frames
-  Decorative Screen
-  Mechanical Screen

PROPOSED BUILDING ELEVATIONS



-  Solid Panel
-  Glass
-  Linear Screen
-  Solid Modular Frames
-  Decorative Screen
-  Mechanical Screen

# AREA FUNCTION DIAGRAM

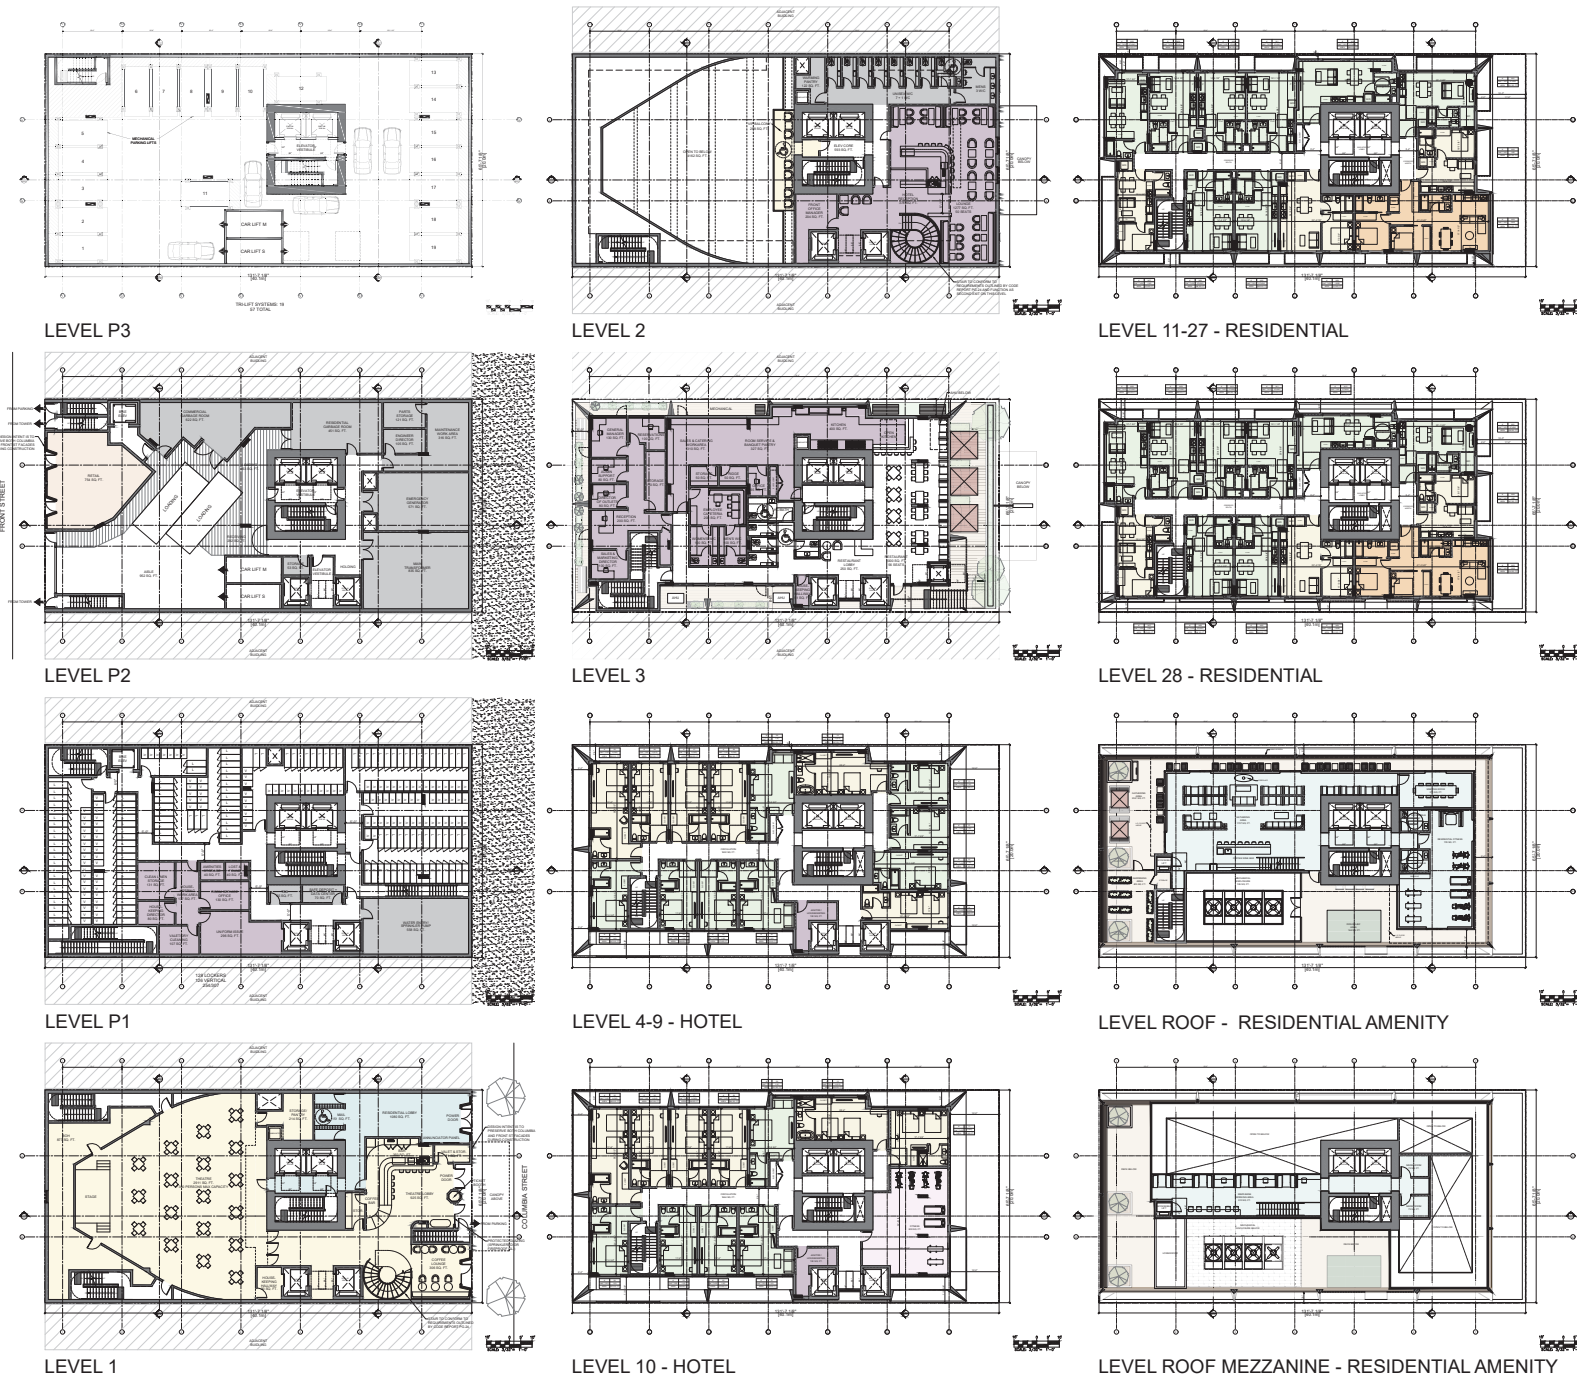

- |   |   |   |   |
|---|---|---|---|
| <span style="display:inline-block; width:10px; height:10px; background-color:#008080; border:1px solid black;"></span> RESIDENTIAL           | <span style="display:inline-block; width:10px; height:10px; background-color:#FF8C00; border:1px solid black;"></span> RETAIL  | <span style="display:inline-block; width:10px; height:10px; background-color:#90EE90; border:1px solid black;"></span> RESIDENTIAL I STUDIO      | <span style="display:inline-block; width:10px; height:10px; background-color:#90EE90; border:1px solid black;"></span> HOTEL ROOM TYPE 1 (K) |
| <span style="display:inline-block; width:10px; height:10px; background-color:#800080; border:1px solid black;"></span> HOTEL I GENERAL       | <span style="display:inline-block; width:10px; height:10px; background-color:#FFD700; border:1px solid black;"></span> THEATER | <span style="display:inline-block; width:10px; height:10px; background-color:#FFD700; border:1px solid black;"></span> RESIDENTIAL I ONE BEDROOM | <span style="display:inline-block; width:10px; height:10px; background-color:#FFD700; border:1px solid black;"></span> HOTEL ROOM TYPE 3 (Q) |
| <span style="display:inline-block; width:10px; height:10px; background-color:#ADD8E6; border:1px solid black;"></span> AMENITY I RESIDENTIAL | <span style="display:inline-block; width:10px; height:10px; background-color:#000000; border:1px solid black;"></span> SERVICE | <span style="display:inline-block; width:10px; height:10px; background-color:#FF8C00; border:1px solid black;"></span> RESIDENTIAL I TWO BEDROOM |   |
| <span style="display:inline-block; width:10px; height:10px; background-color:#FF69B4; border:1px solid black;"></span> AMENITY I HOTEL       |   |   |   |

