

## THE CORPORATION OF THE CITY OF NEW WESTMINSTER

### BYLAW NO. 8310, 2022

A bylaw of the Corporation of the City of New Westminster to designate 328 Second Street as protected heritage property.

---

WHEREAS the *Local Government Act*, RSBC 2015, c.1 provides Council with authority, by bylaw, to designate real property as protected heritage property, on terms and conditions it considers appropriate;

AND WHEREAS the registered owner of the land located at 328 Second Street has entered into a heritage revitalization agreement in relation to the principal building currently located on the land as authorized by Heritage Revitalization Agreement (328 Second Street) Bylaw No. 8309, 2022 (the "Heritage Revitalization Agreement"), has requested that Council designate that property as protected heritage property, and has released the City from any obligation to compensate the registered owner for the effect of such designation;

AND WHEREAS Council considers that the building located at 328 Second Street has significant heritage value and character and is a prominent and valued heritage property in the City;

AND WHEREAS Council considers that designation of the building located at 328 Second Street as protected heritage property under the provisions of the *Local Government Act* is necessary and desirable for its conservation;

NOW THEREFORE City Council of the Corporation of the City of New Westminster enacts as follows:

#### TITLE

1. This Bylaw may be cited for all purposes as "Heritage Designation Bylaw (328 Second Street) No. 8310, 2022."

#### INTERPRETATION

2. In this Bylaw, the terms "heritage value", "heritage character" and "alter" have the corresponding meanings given to them in the *Local Government Act*.

#### DESIGNATION

3. That parcel of land having a civic address of 328 Second Street, New Westminster, British Columbia, legally described as PID: 013-420-828; PARCEL "C" (529635E) OF LOT 44 SUBURBAN BLOCK 6 PLAN 2620 and labelled "328 Second Street" (the "Building"), is hereby designated in its entirety as protected heritage property under section 611 of the *Local Government Act* of British Columbia.

**PROHIBITION**

4. Except as expressly permitted by Section 5 or as authorized by a heritage alteration permit issued by the City, no person shall undertake any of the following actions, nor cause or permit any of the following actions to be undertaken in relation to the Building:
  - (a) alter the exterior of the Building;
  - (b) make a structural change to the Building including, without limitation, demolition of the Building or any structural change resulting in demolition of the Building;
  - (c) move the Building; or
  - (d) alter, excavate or build on that portion of land upon which the Building is located.

**EXEMPTIONS**

5. Despite Section 4, the following actions may be undertaken in relation to the Building without first obtaining a heritage alteration permit from the City:
  - (a) non-structural renovations or alterations to the interior of the Building that do not alter the exterior appearance of the Building; and
  - (b) normal repairs and maintenance that do not alter the exterior appearance of the Building.
6. For the purpose of section 5, “normal repairs” means the repair or replacement of non-structural elements, components or finishing materials of the Building with elements, components or finishing materials that are equivalent to those being replaced in terms of heritage character, material composition, colour, dimensions and quality.

**MAINTENANCE**

7. The Building shall be maintained in good repair in accordance with the City of New Westminster Heritage Property Maintenance Standards Bylaw No. 7971, 2018, as amended or replaced from time to time.

**HERITAGE ALTERATION PERMITS**

8. Where a heritage alteration permit is required under this Bylaw for a proposed action in relation to the Building, application shall be made to the City of New Westminster Climate Action, Planning and Development Department, Planning Division in the manner and on the form prescribed, and the applicant shall pay the fee imposed by the City for such permit, if any.

9. City Council, or its authorized delegate, is hereby authorized to:

- (a) issue a heritage alteration permit for situations in which the proposed action would be consistent with the heritage protection provided for the Building under this Bylaw and the Heritage Revitalization Agreement;
- (b) withhold the issue of a heritage alteration permit for an action which would not be consistent with the heritage protection provided for the Building under this Bylaw or the Heritage Revitalization Agreement;
- (c) establish and impose terms, requirements and conditions on the issue of a heritage alteration permit that are considered to be consistent with the purpose of the heritage protection of the Building provided under this Bylaw and the Heritage Revitalization Agreement; and
- (d) determine whether the terms, requirements and conditions of a heritage alteration permit have been met.

**RECONSIDERATION BY COUNCIL**

10. An applicant or owner whose application for a heritage alteration permit for alteration of the Building has been considered by an authorized delegate may apply for a reconsideration of the matter by Council, and such reconsideration shall be without charge to the applicant or owner.

GIVEN FIRST READING this 9th day of May 2022.

GIVEN SECOND READING this 9th day of May 2022.

PUBLIC HEARING held this 30th day of May 2022.

GIVEN THIRD READING this 30th day of May 2022.


ADOPTED and the Seal of the Corporation of the City of New Westminster affixed this \_\_\_\_\_ day of \_\_\_\_\_ 2022.

\_\_\_\_\_  
MAYOR JONATHAN X. COTE

\_\_\_\_\_  
JACQUE KILLAWEE, CITY CLERK

**SCHEDULE A**

**SKETCH**

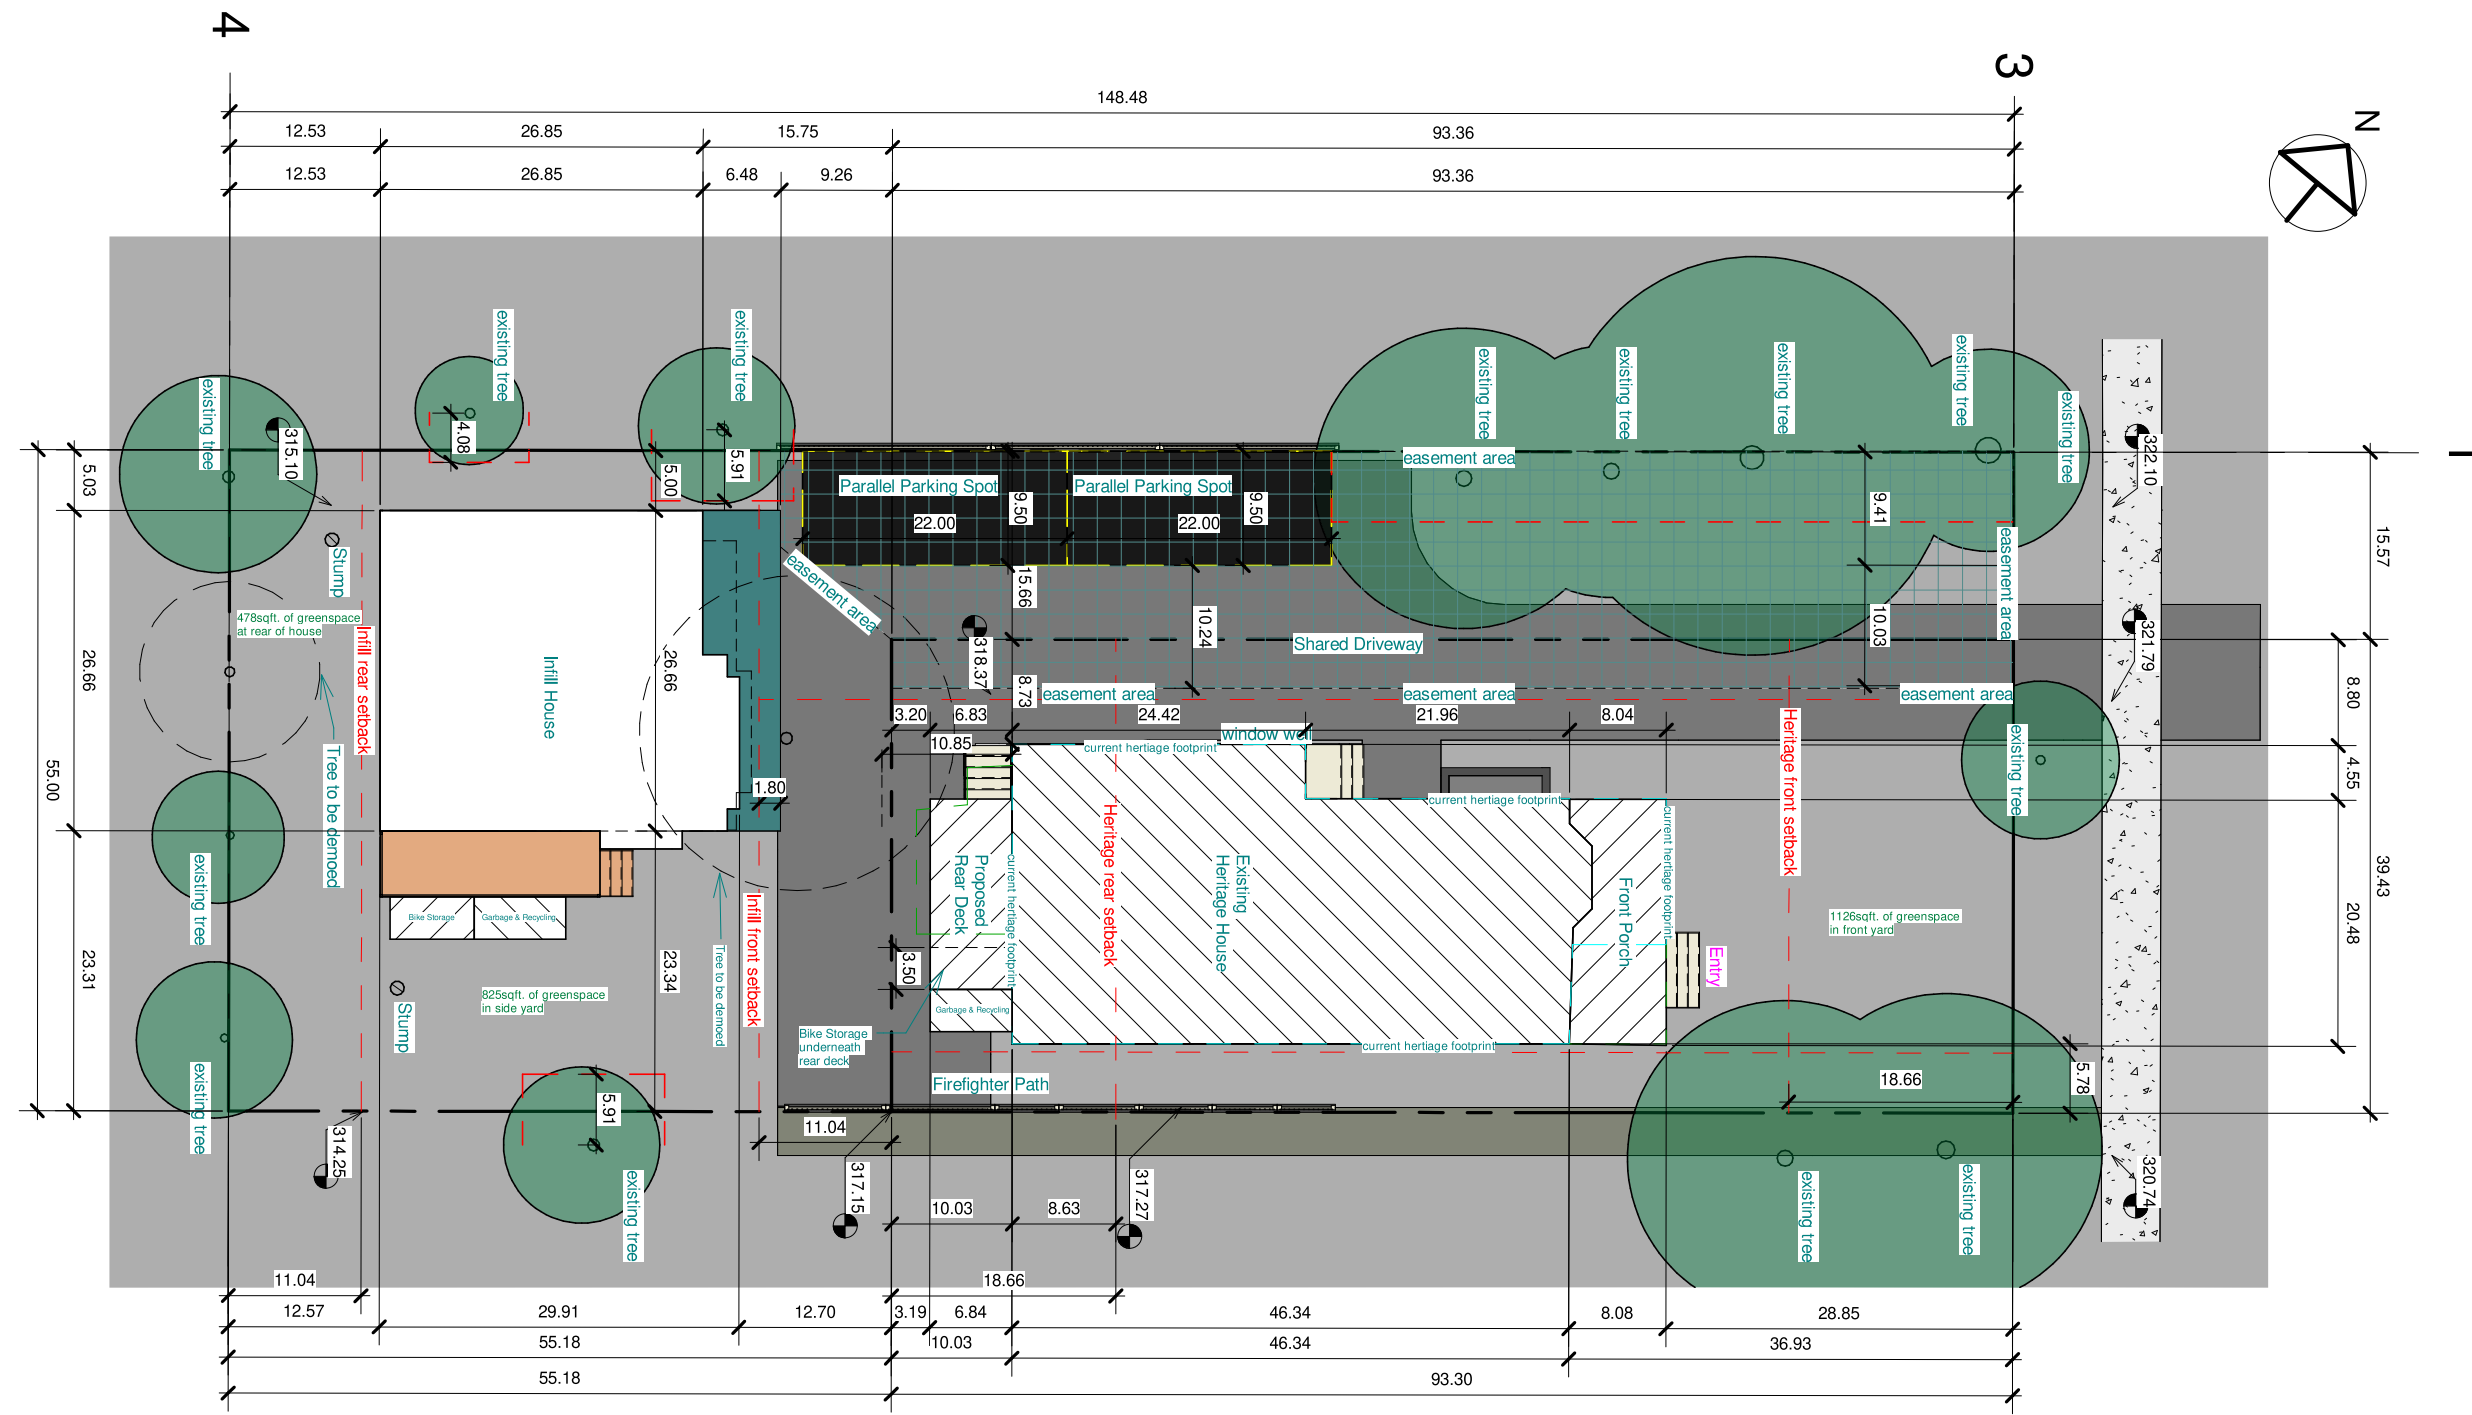

928 Thirteen Street, New Westminster, BC V3M4N2  
www.d3design.ca

**Diana Martins and James Garbutt**  
328 Second Street New West

No.	Description	Date

**Site Plan**

Project number	1499
Date	April 20, 2022
Drawn by	Author
Checked by	Checker

**A103**  
Scale 1/16" = 1'-0"