
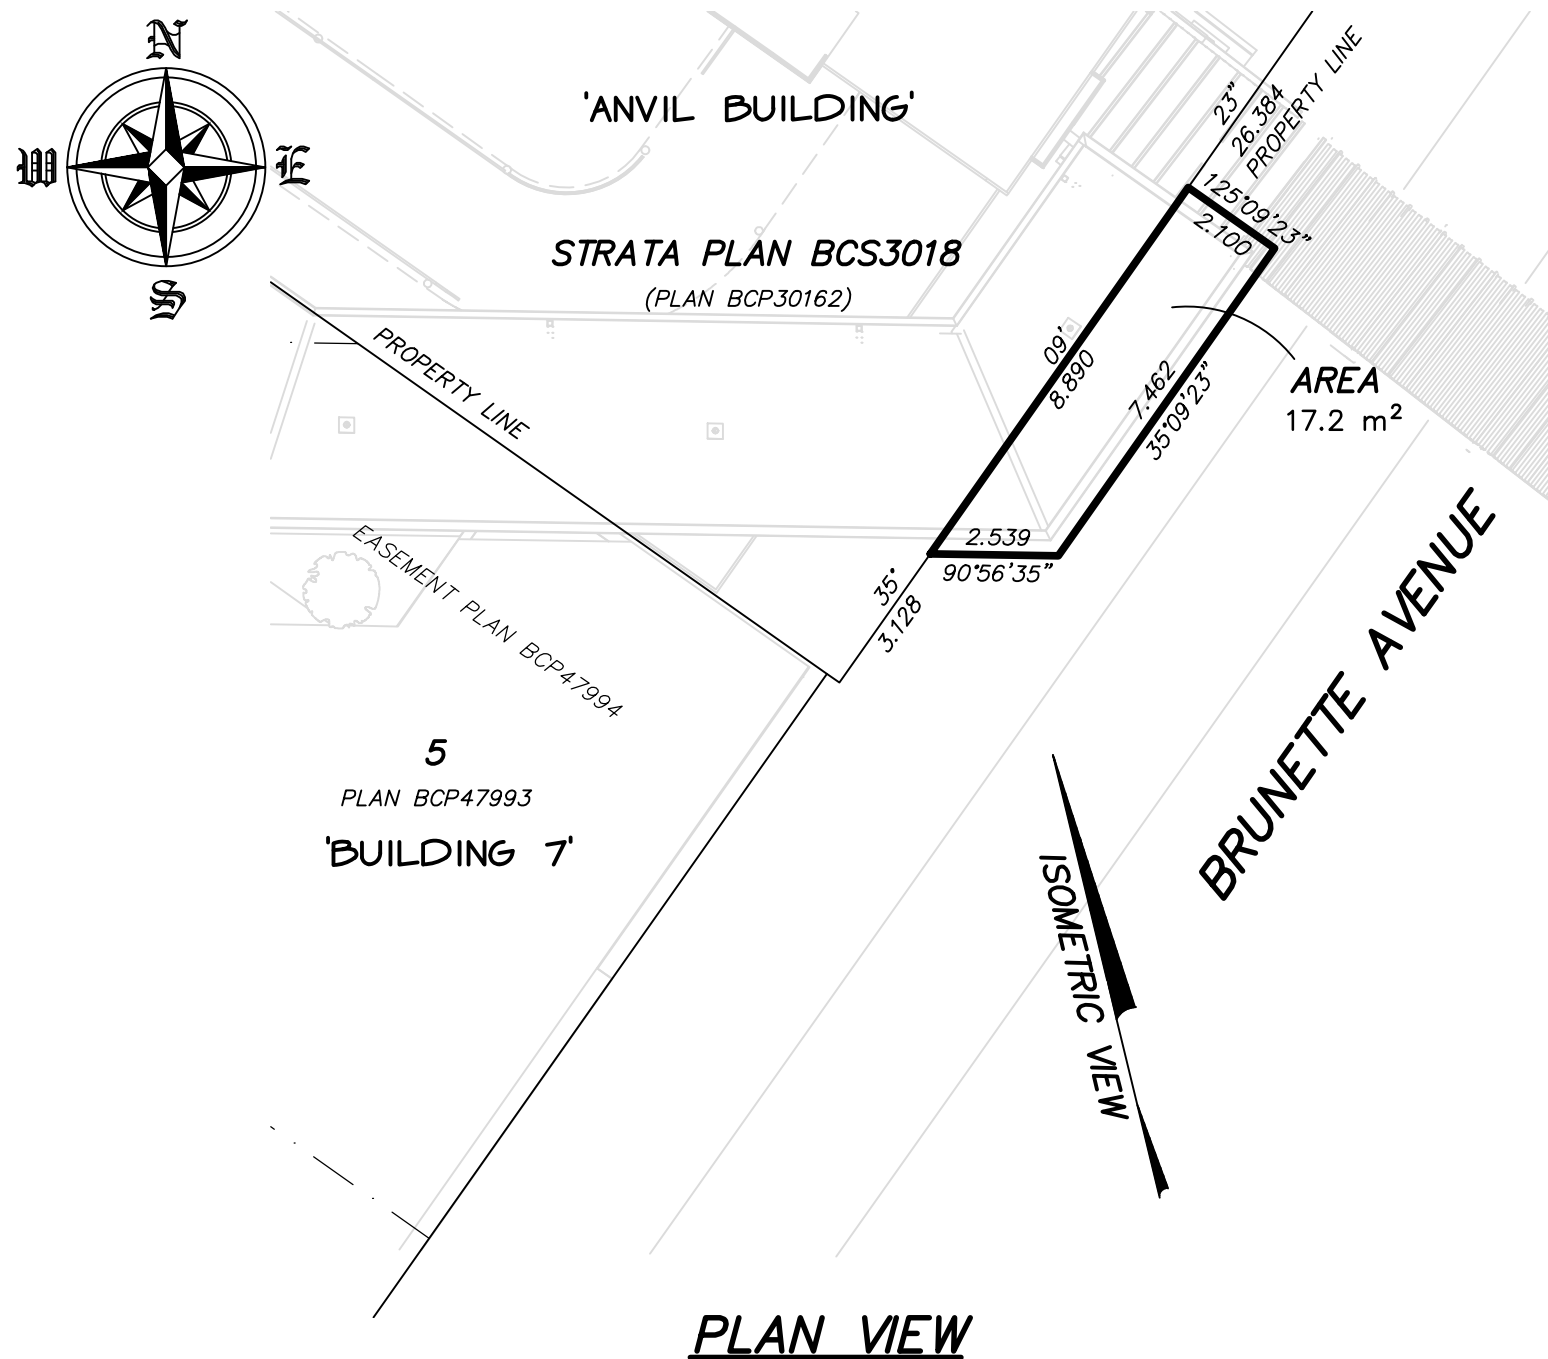



Attachment #2

*Sketch Plan of area over a portion of Brunette
Ave fronting Strata Plan BCS3018*

SKETCH PLAN OF AREA OVER A PORTION OF BRUNETTE AVENUE FRONTING STRATA PLAN BCS3018

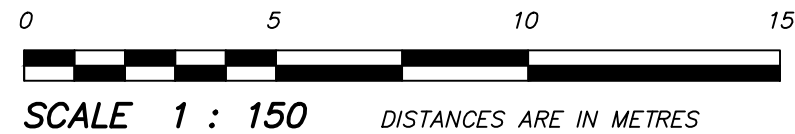

PLAN VIEW

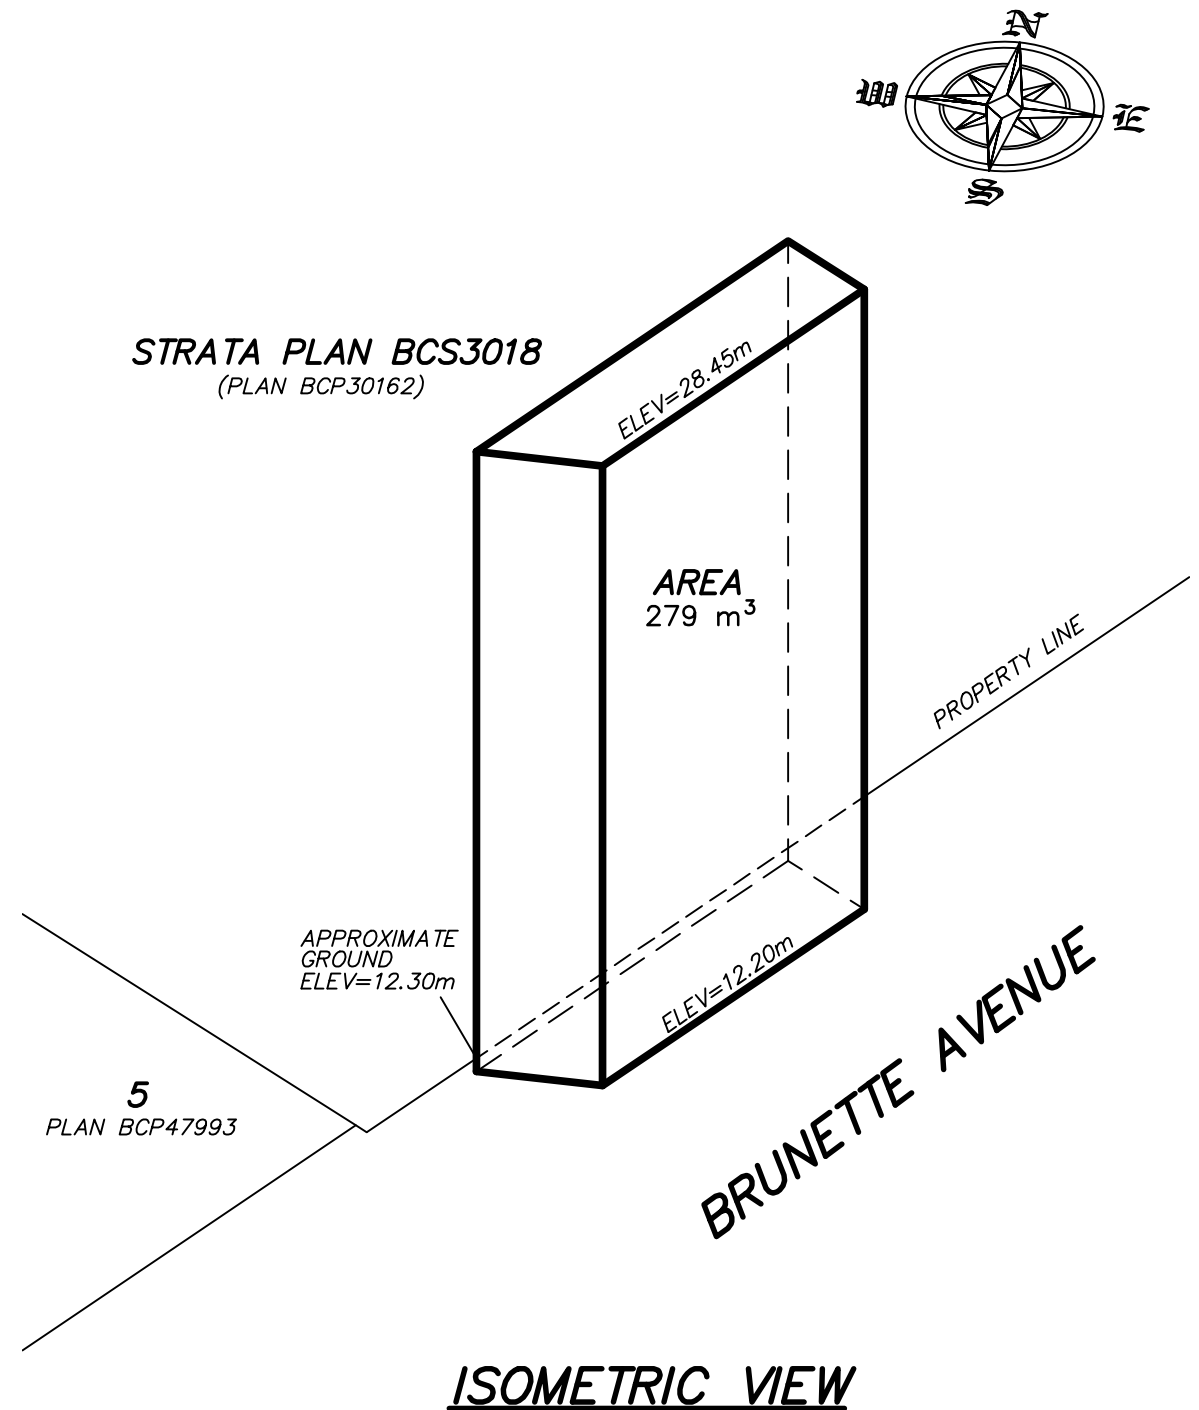

ISOMETRIC VIEW

NOTES

DIMENSIONS AND ELEVATIONS ARE BASED ON
CHRIS DIKEAKOS ARCHITECTS INC. DWG #A.203
RECEIVED ON SEPTEMBER 19, 2025 FROM
CHRIS DIKEAKOS ARCHITECTS INC..

LEGEND

m² DENOTES SQUARE METRES
m³ DENOTES CUBIC METRES

SEPTEMBER 22, 2025

**BUTLER
SUNDVICK**

A605 - 20020 84 Ave
Langley, BC V2Y 5K8
www.butlersundvick.ca
Tel. 604-513-9611

File: 5484
Dwg: 5484-VOL-SK (PORTAL ENTRY) Rev1